

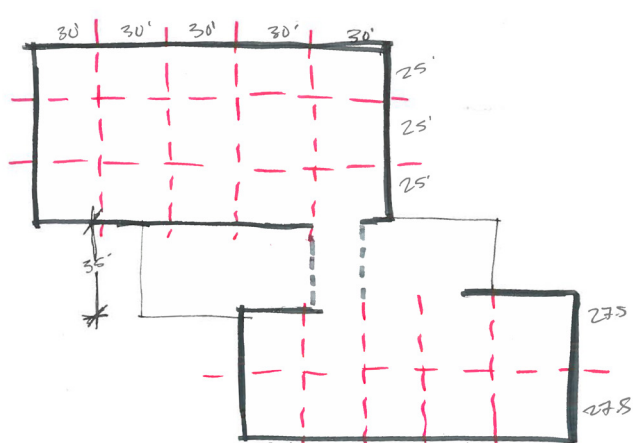
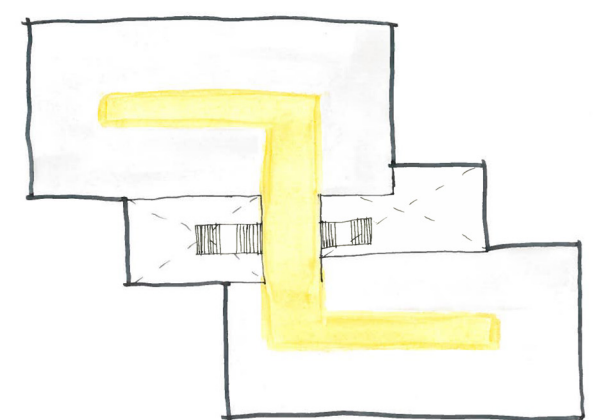
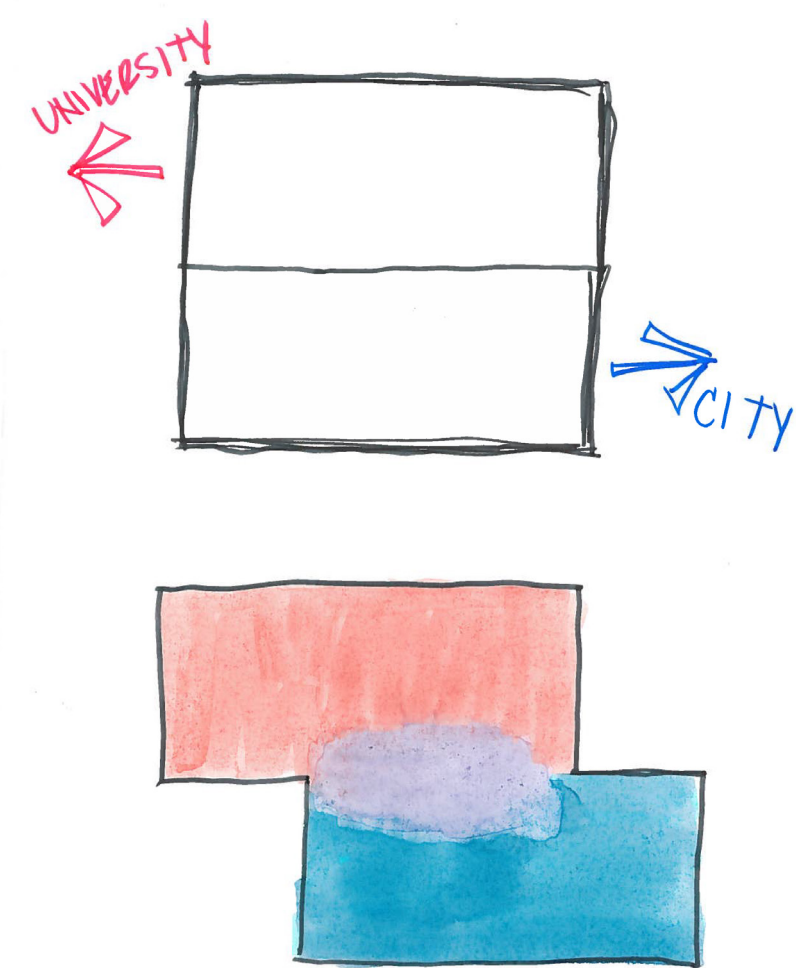
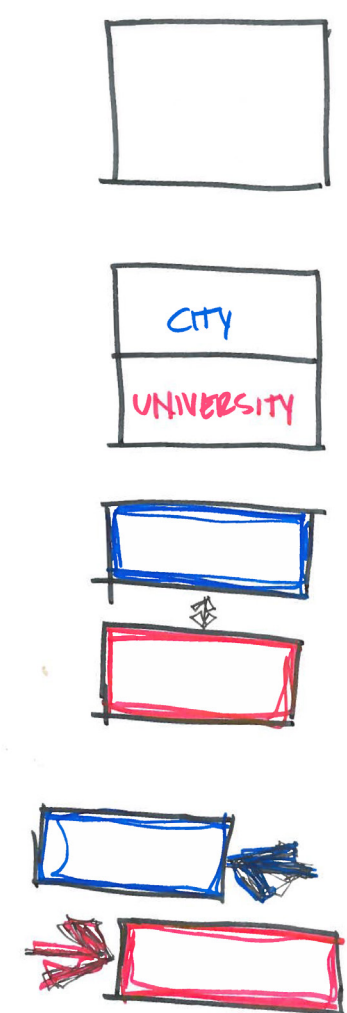
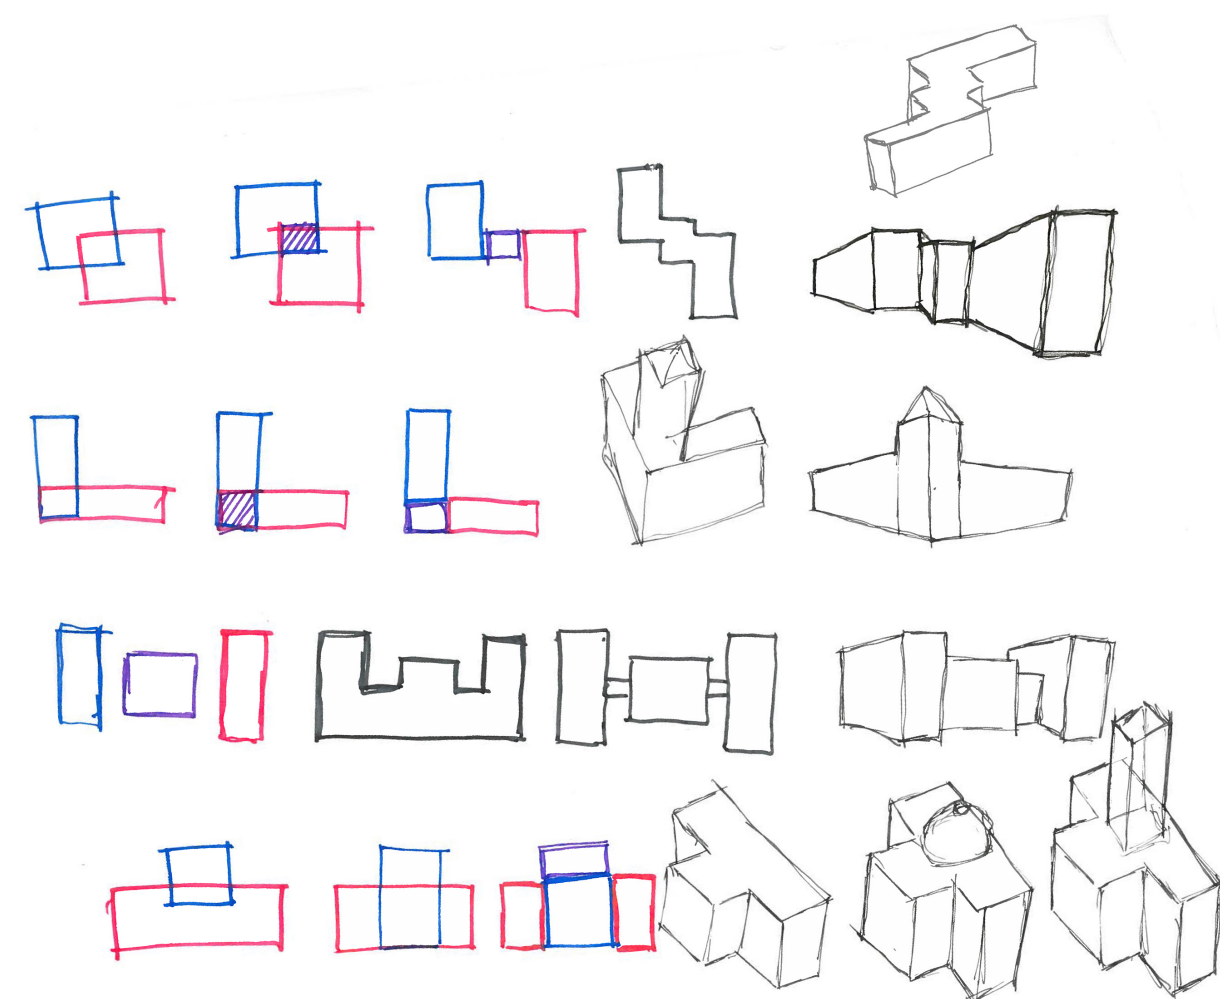
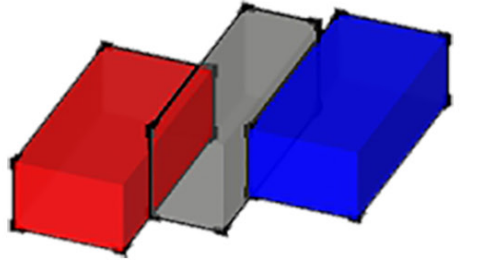
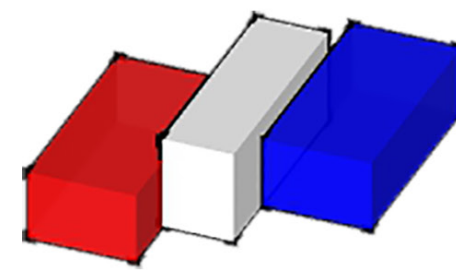
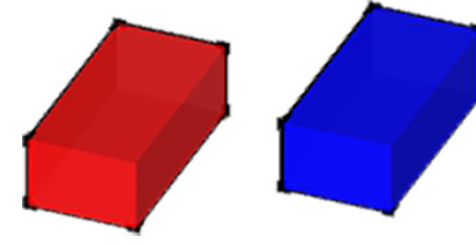
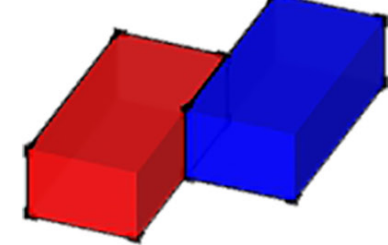
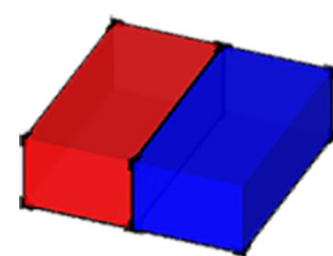






Student Design Proposals for a NewCity- University Hall & Civic Space for the City of College Park





Under the Supervision of: Professor Hurtt, Simon, Tilghman
Arch 403: Architectural Design Studio
The University of Maryland- College Park
Spring 2015

PALS- Partnership for Action Learning in Sustainability
An initiative of the National Center for Smart Growth
Gerrit Knapp, NCSG Executive Director
Uri Avin, PALS Director

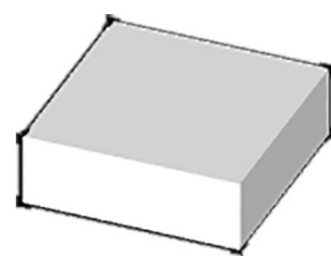


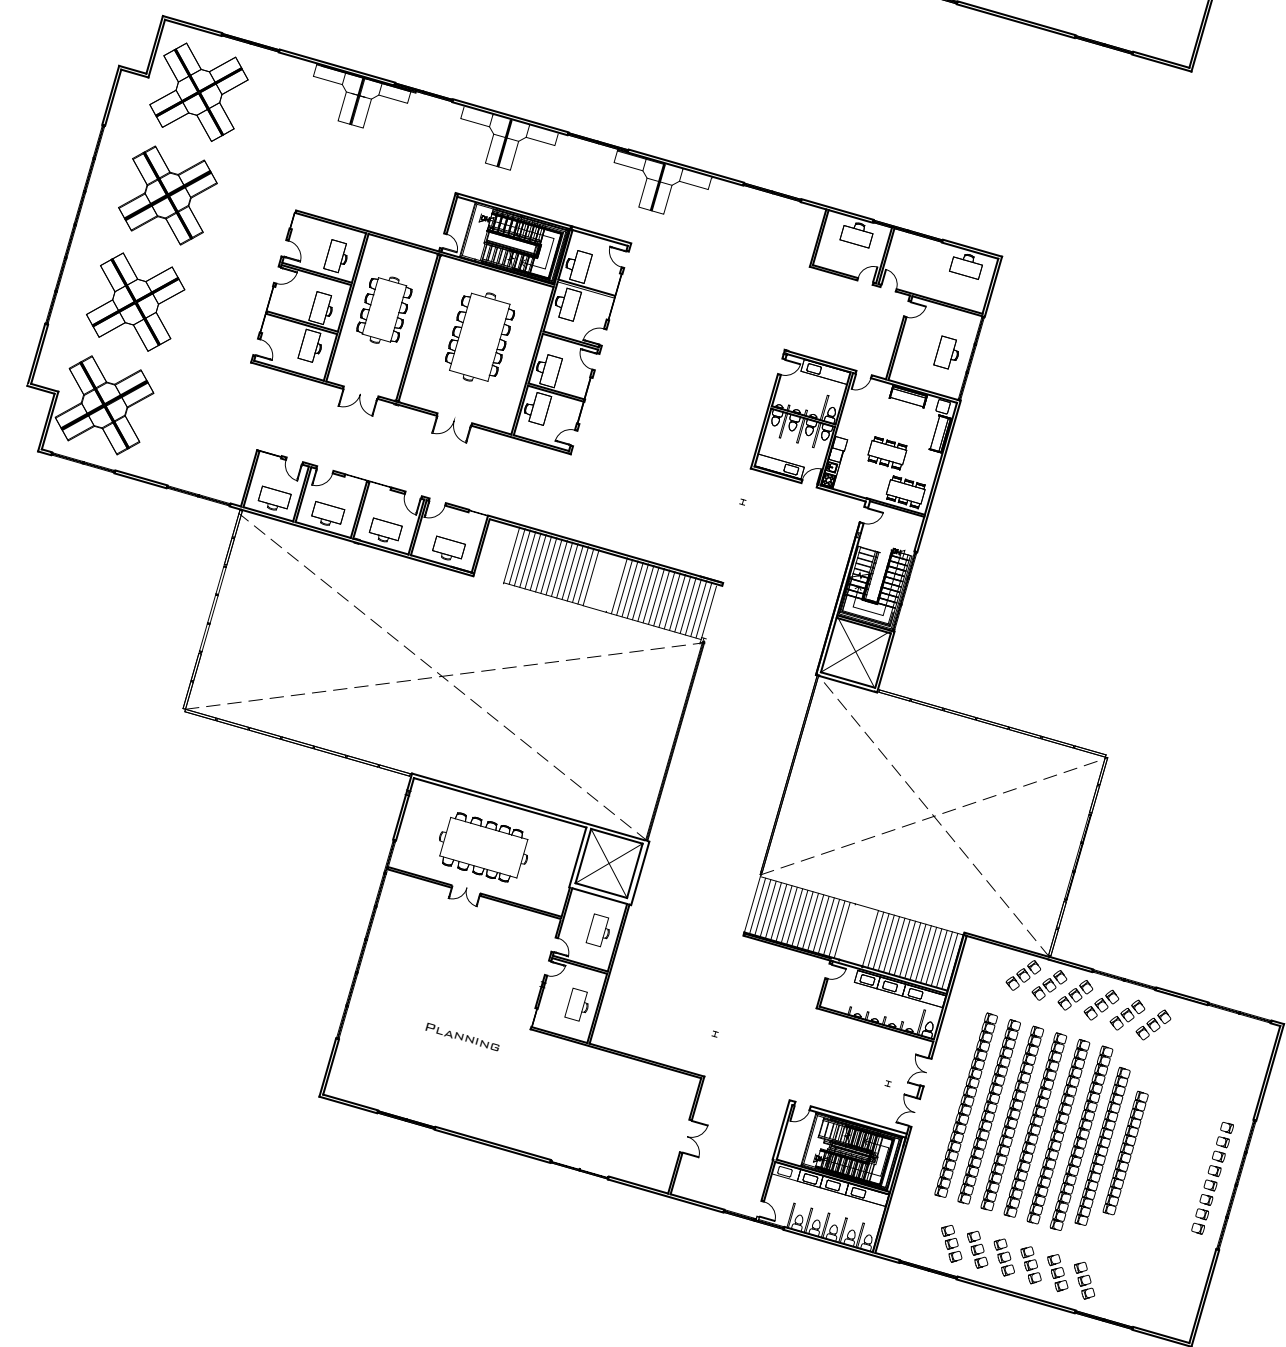


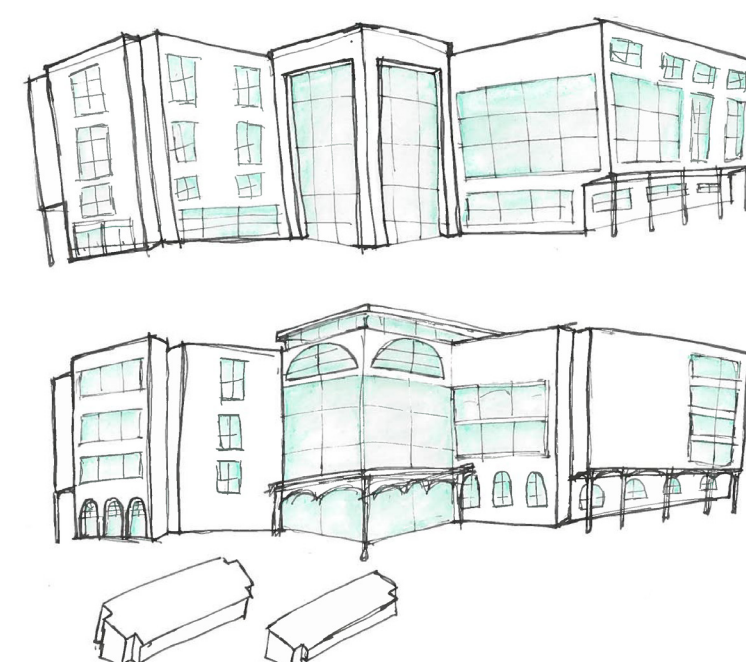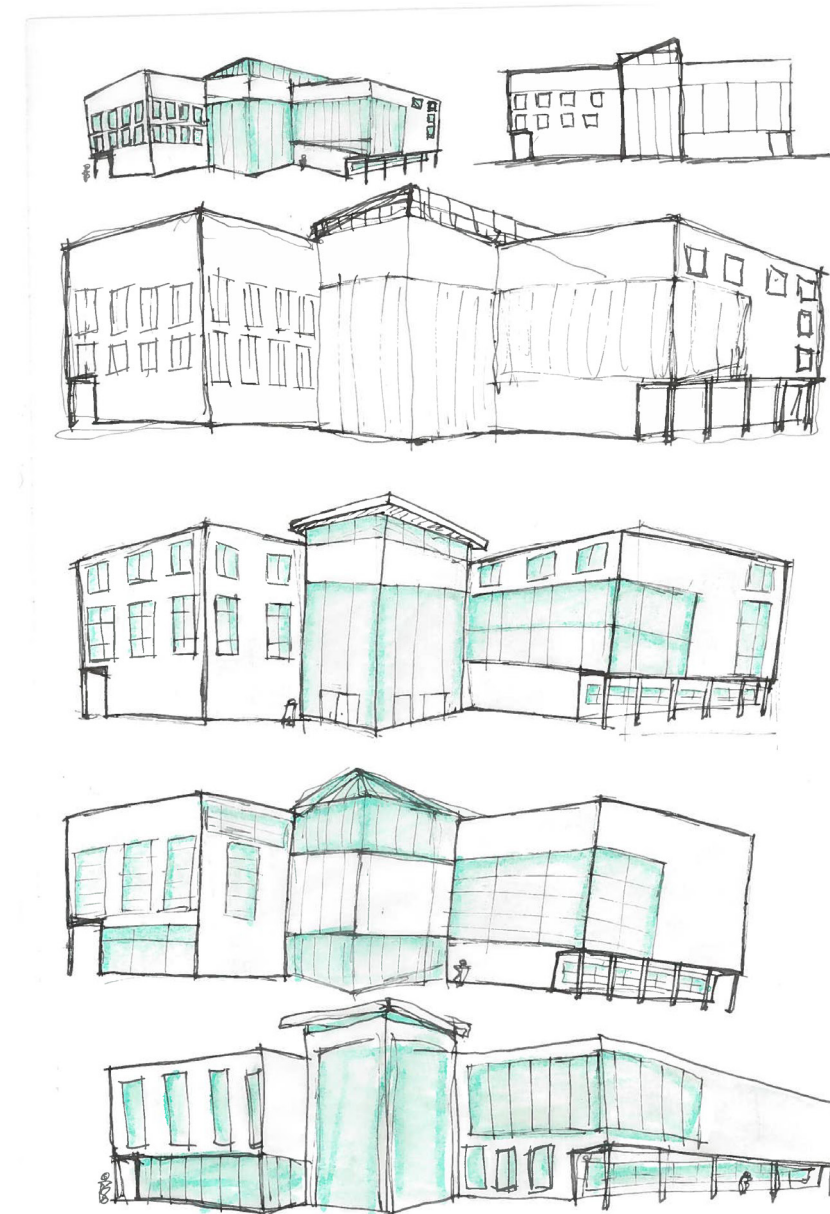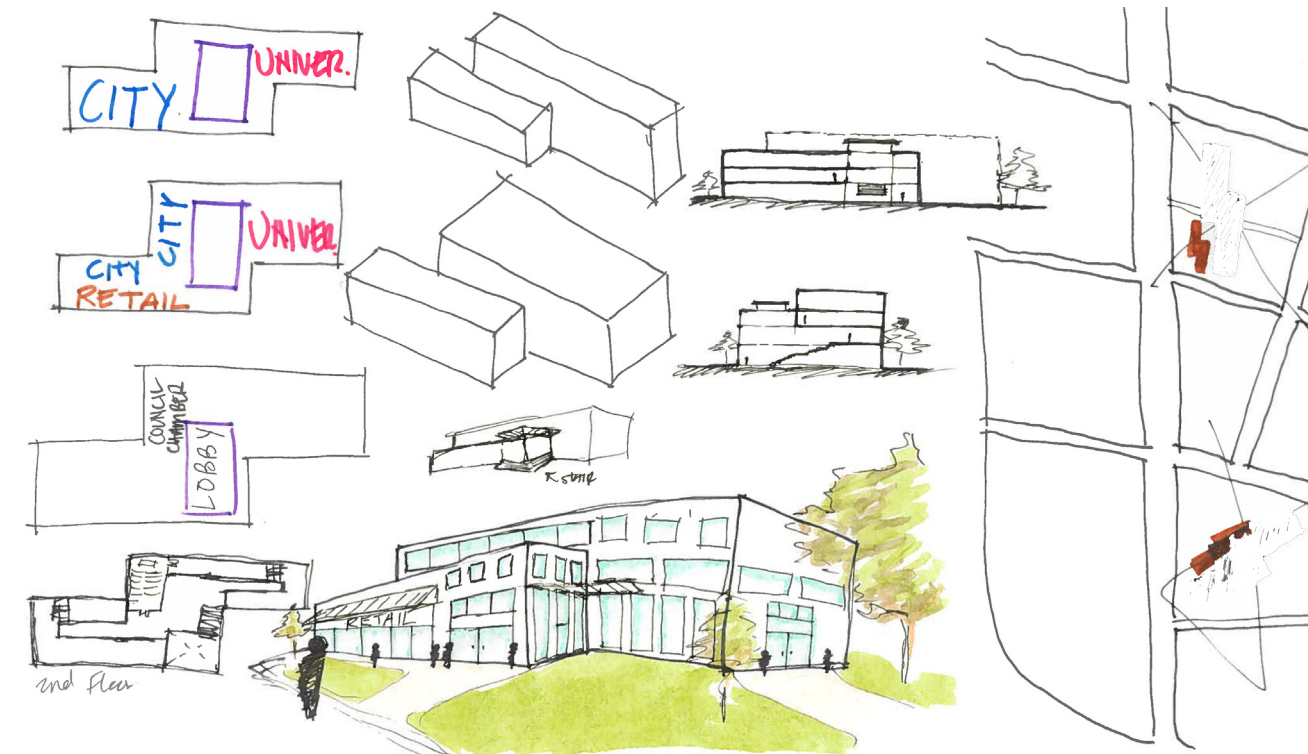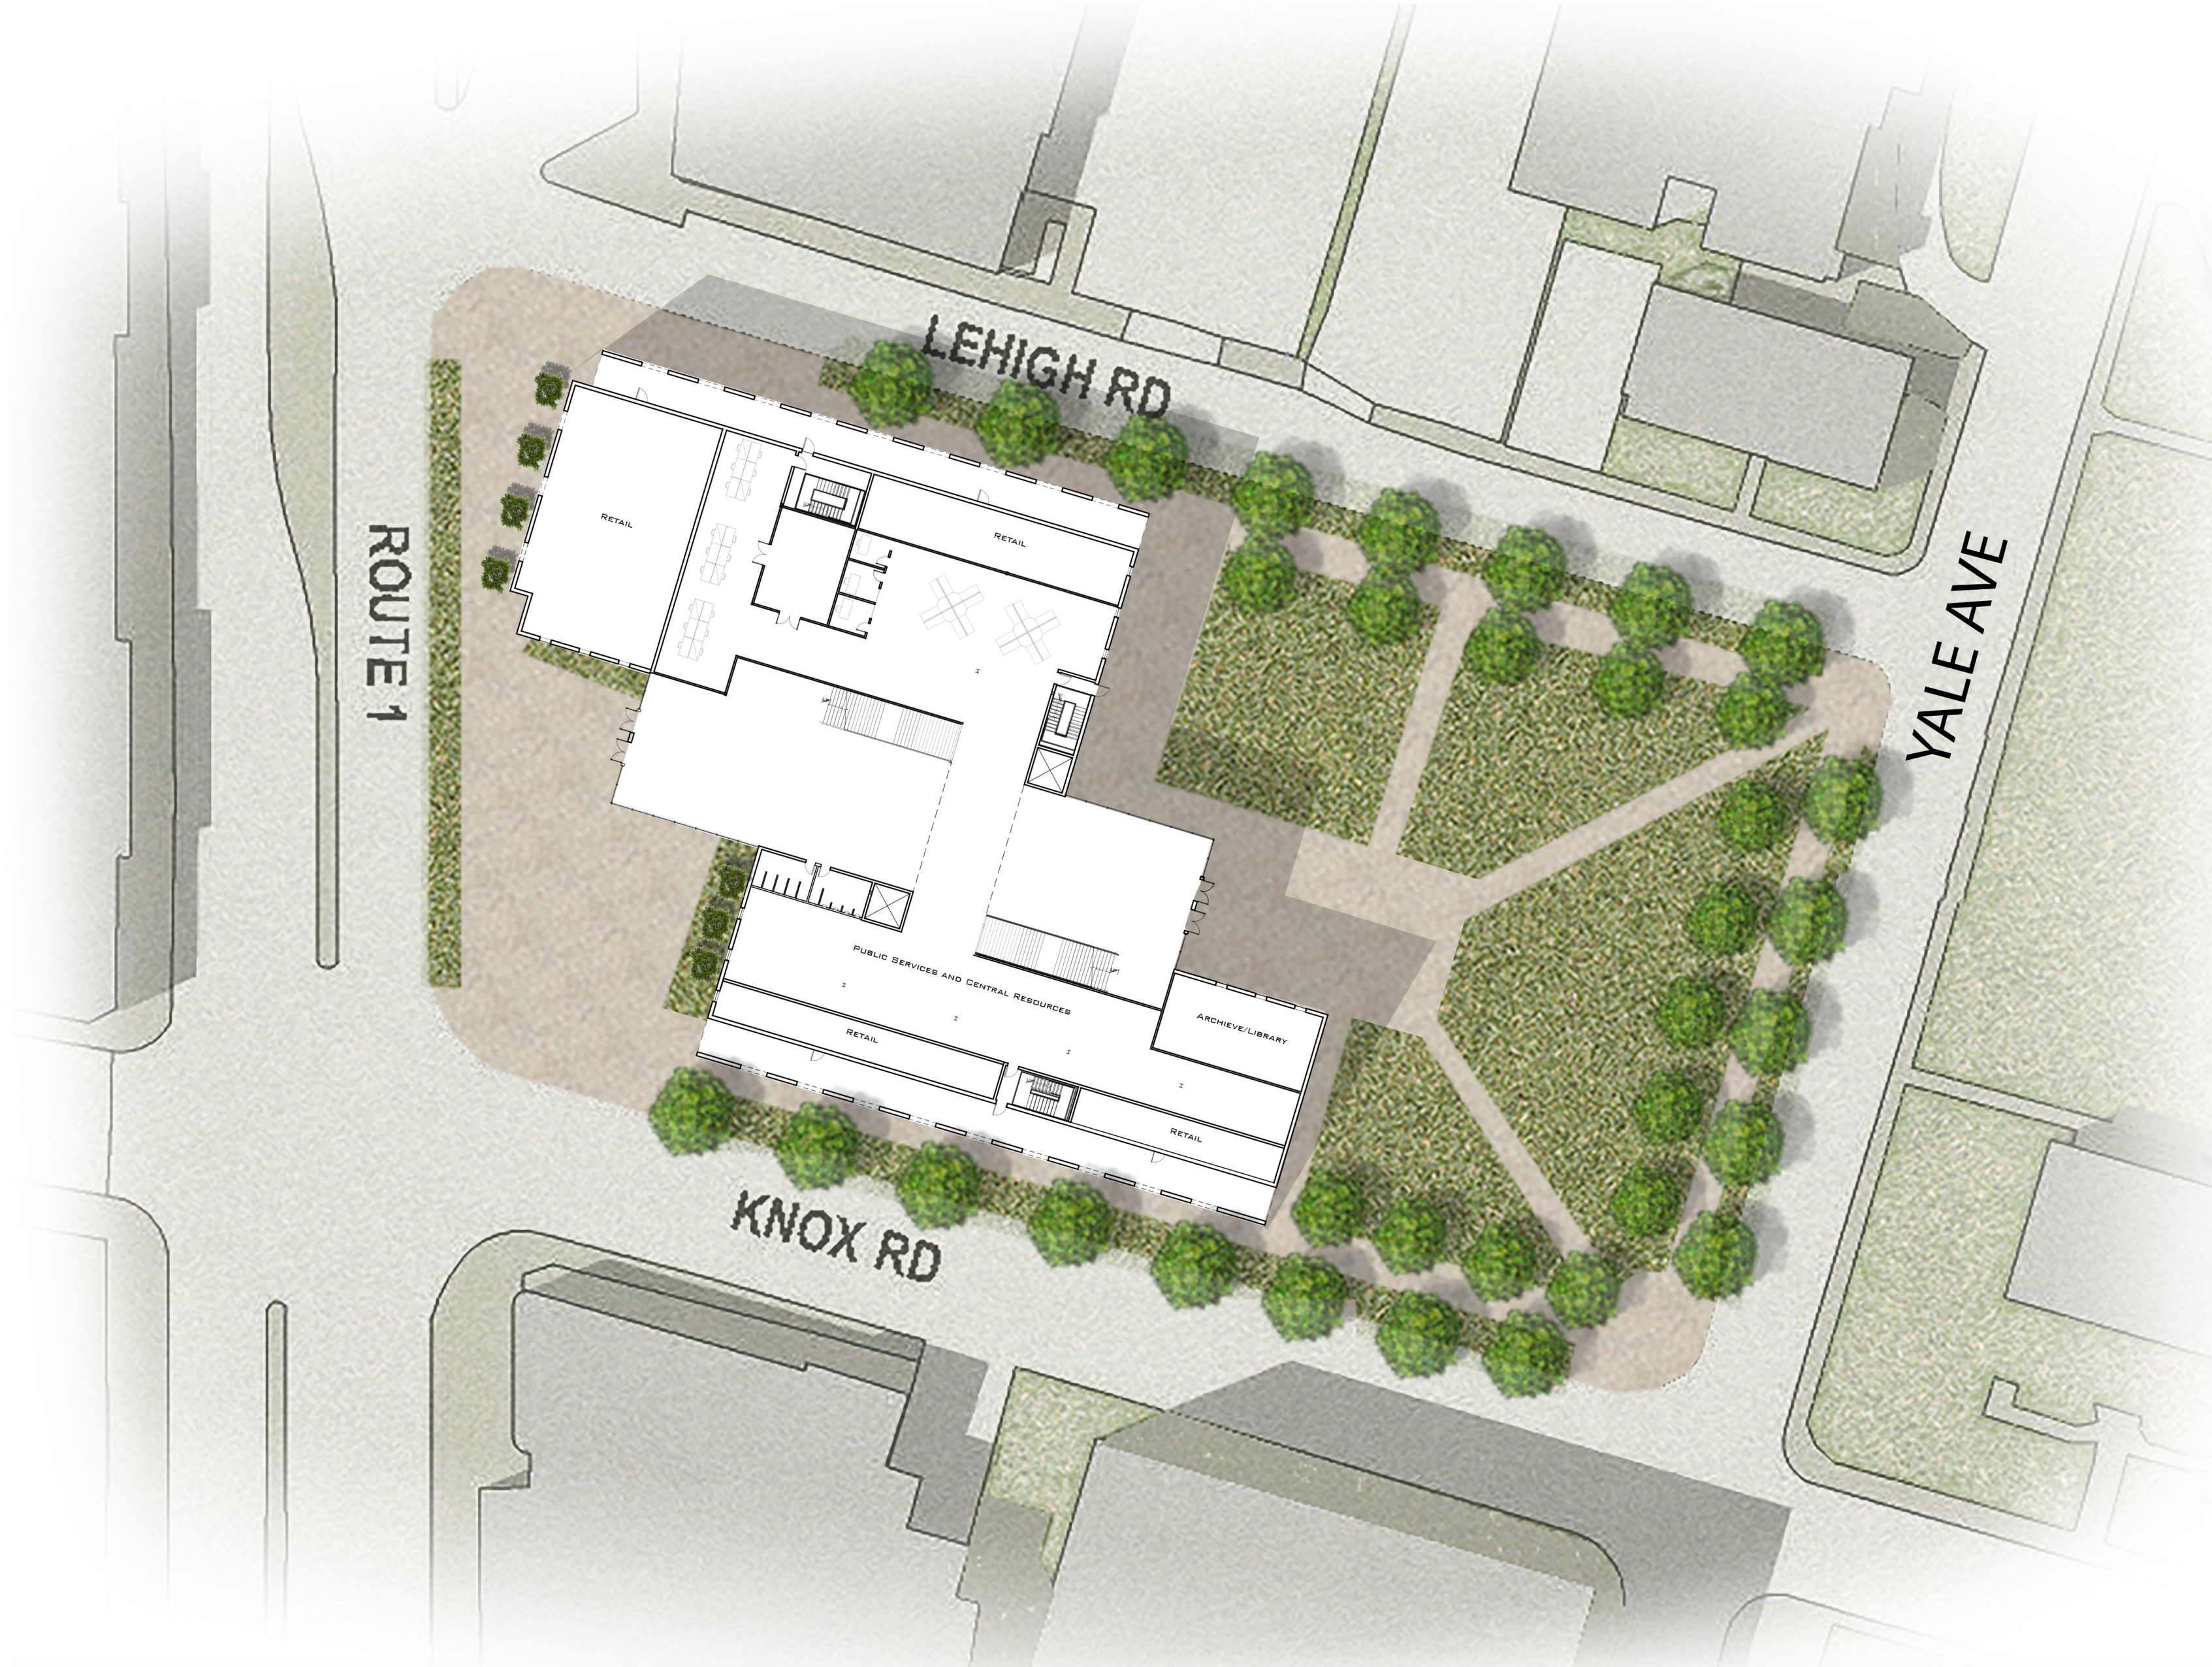

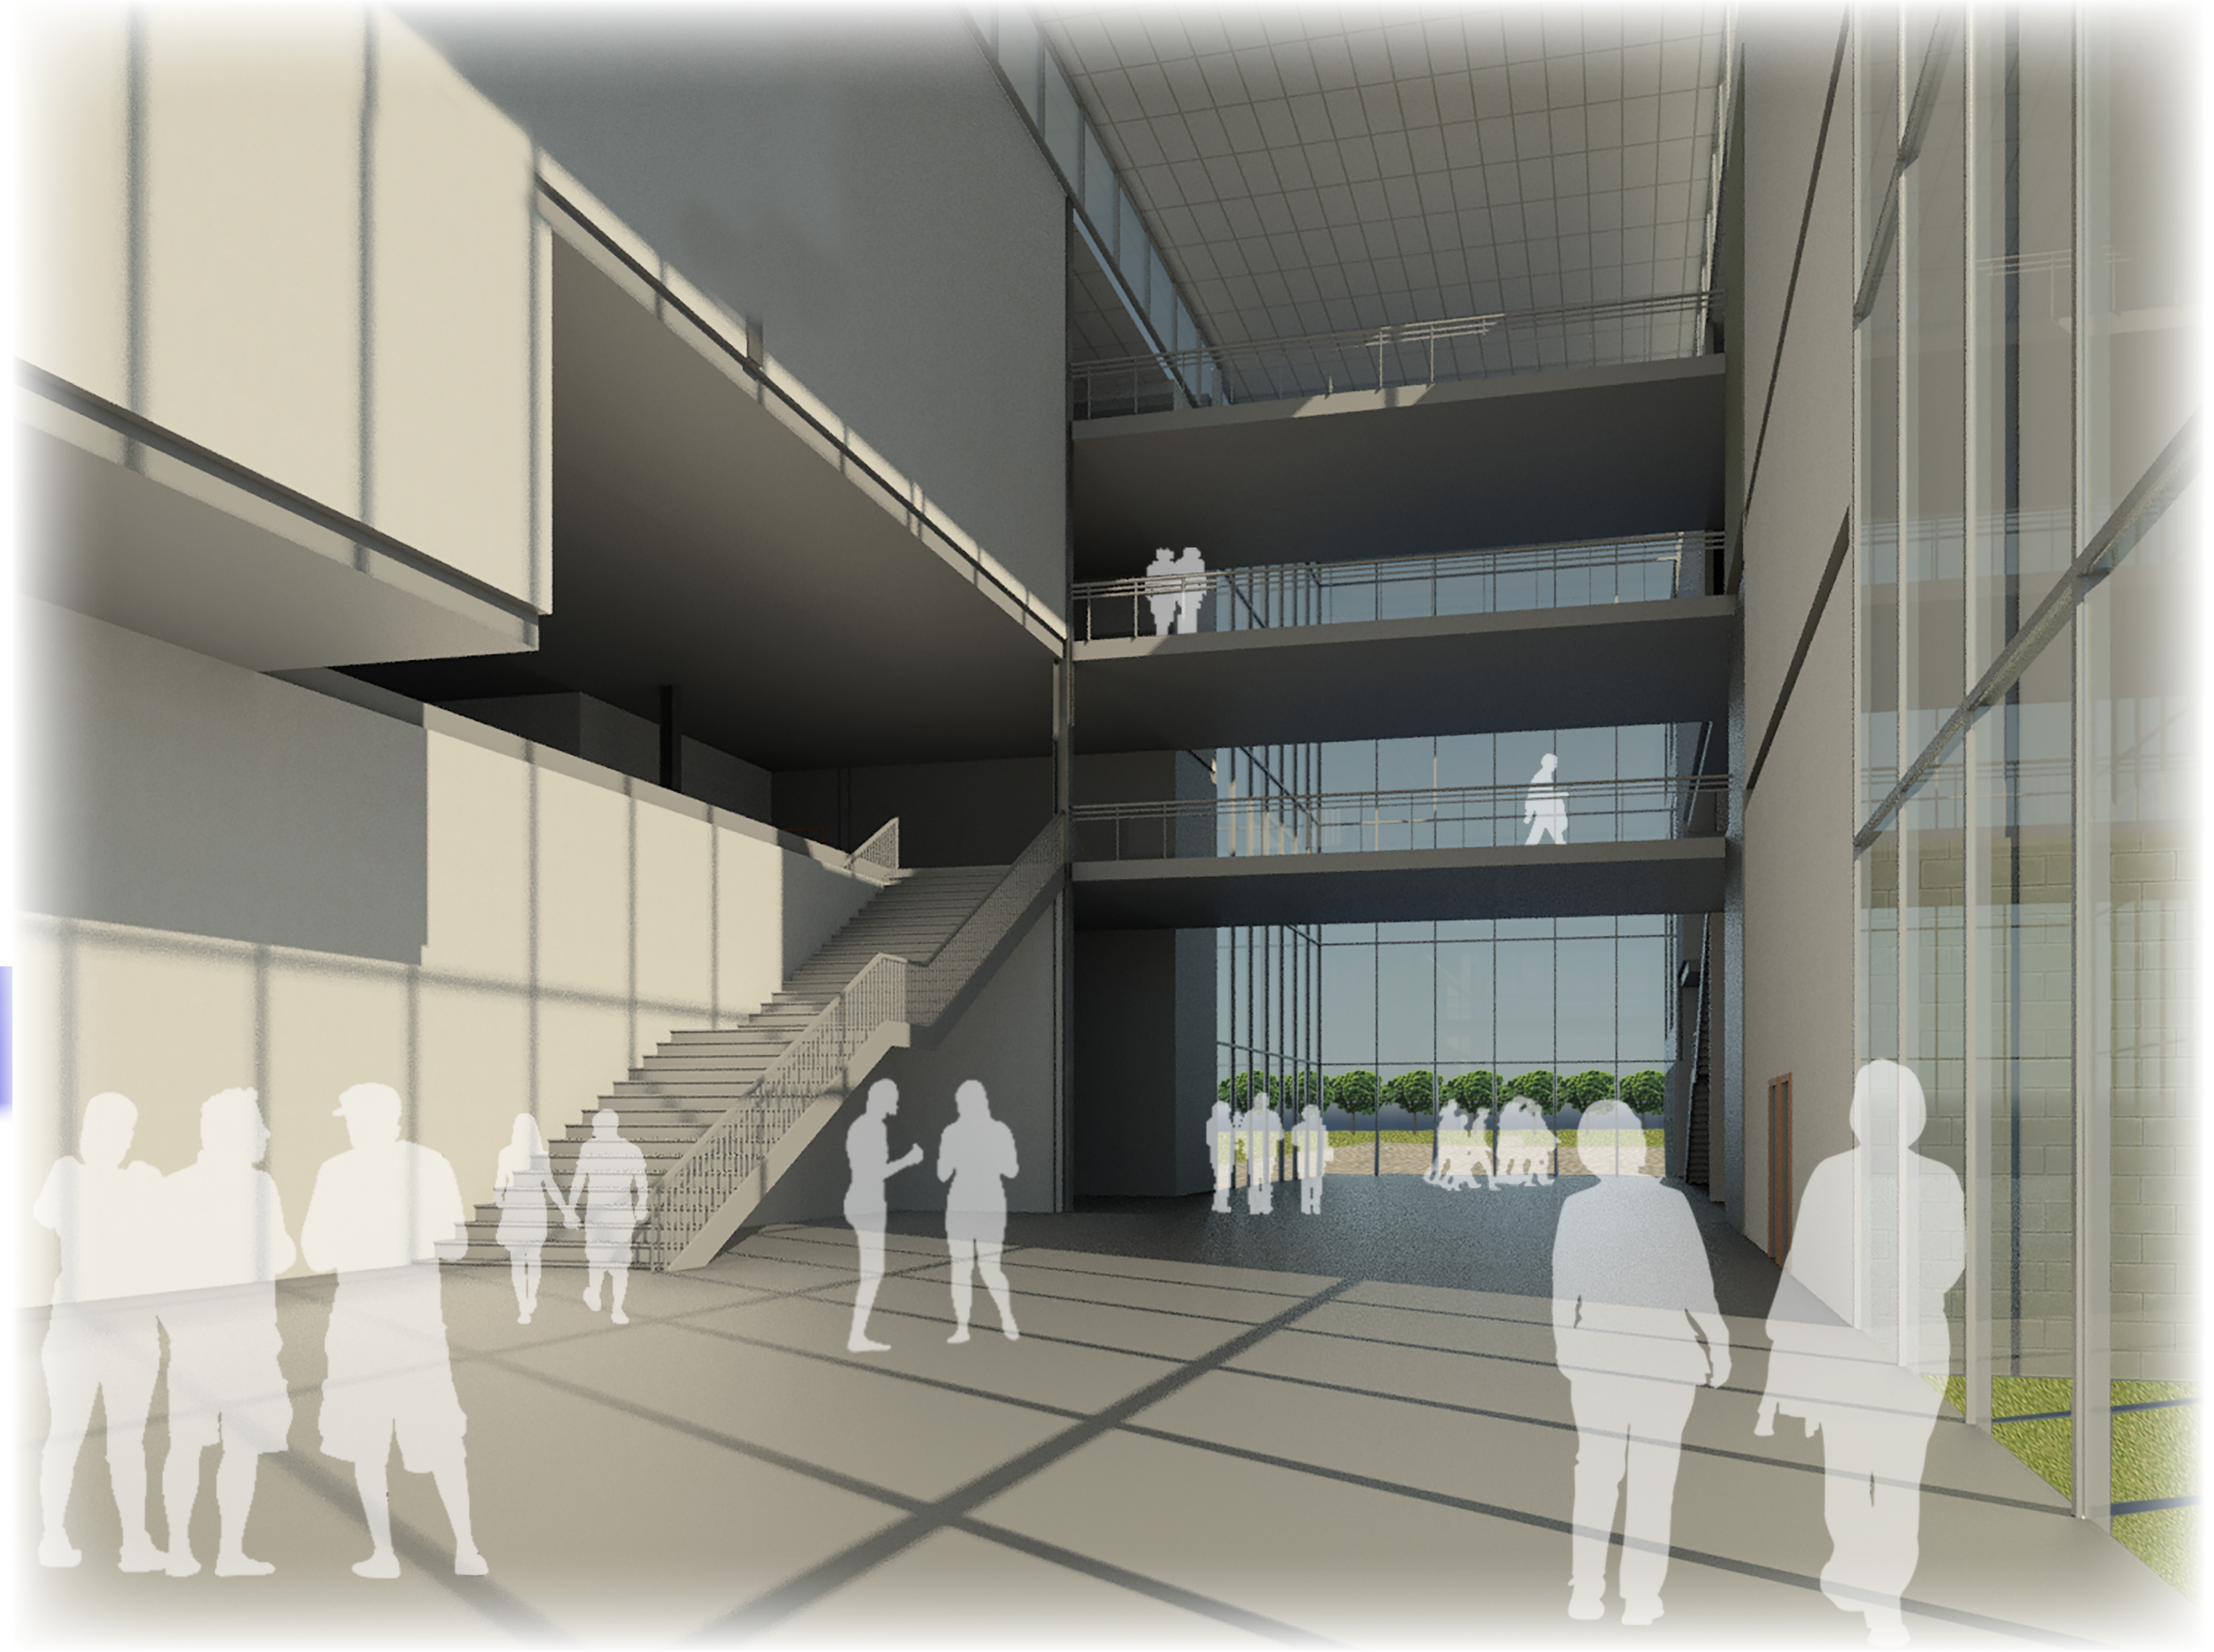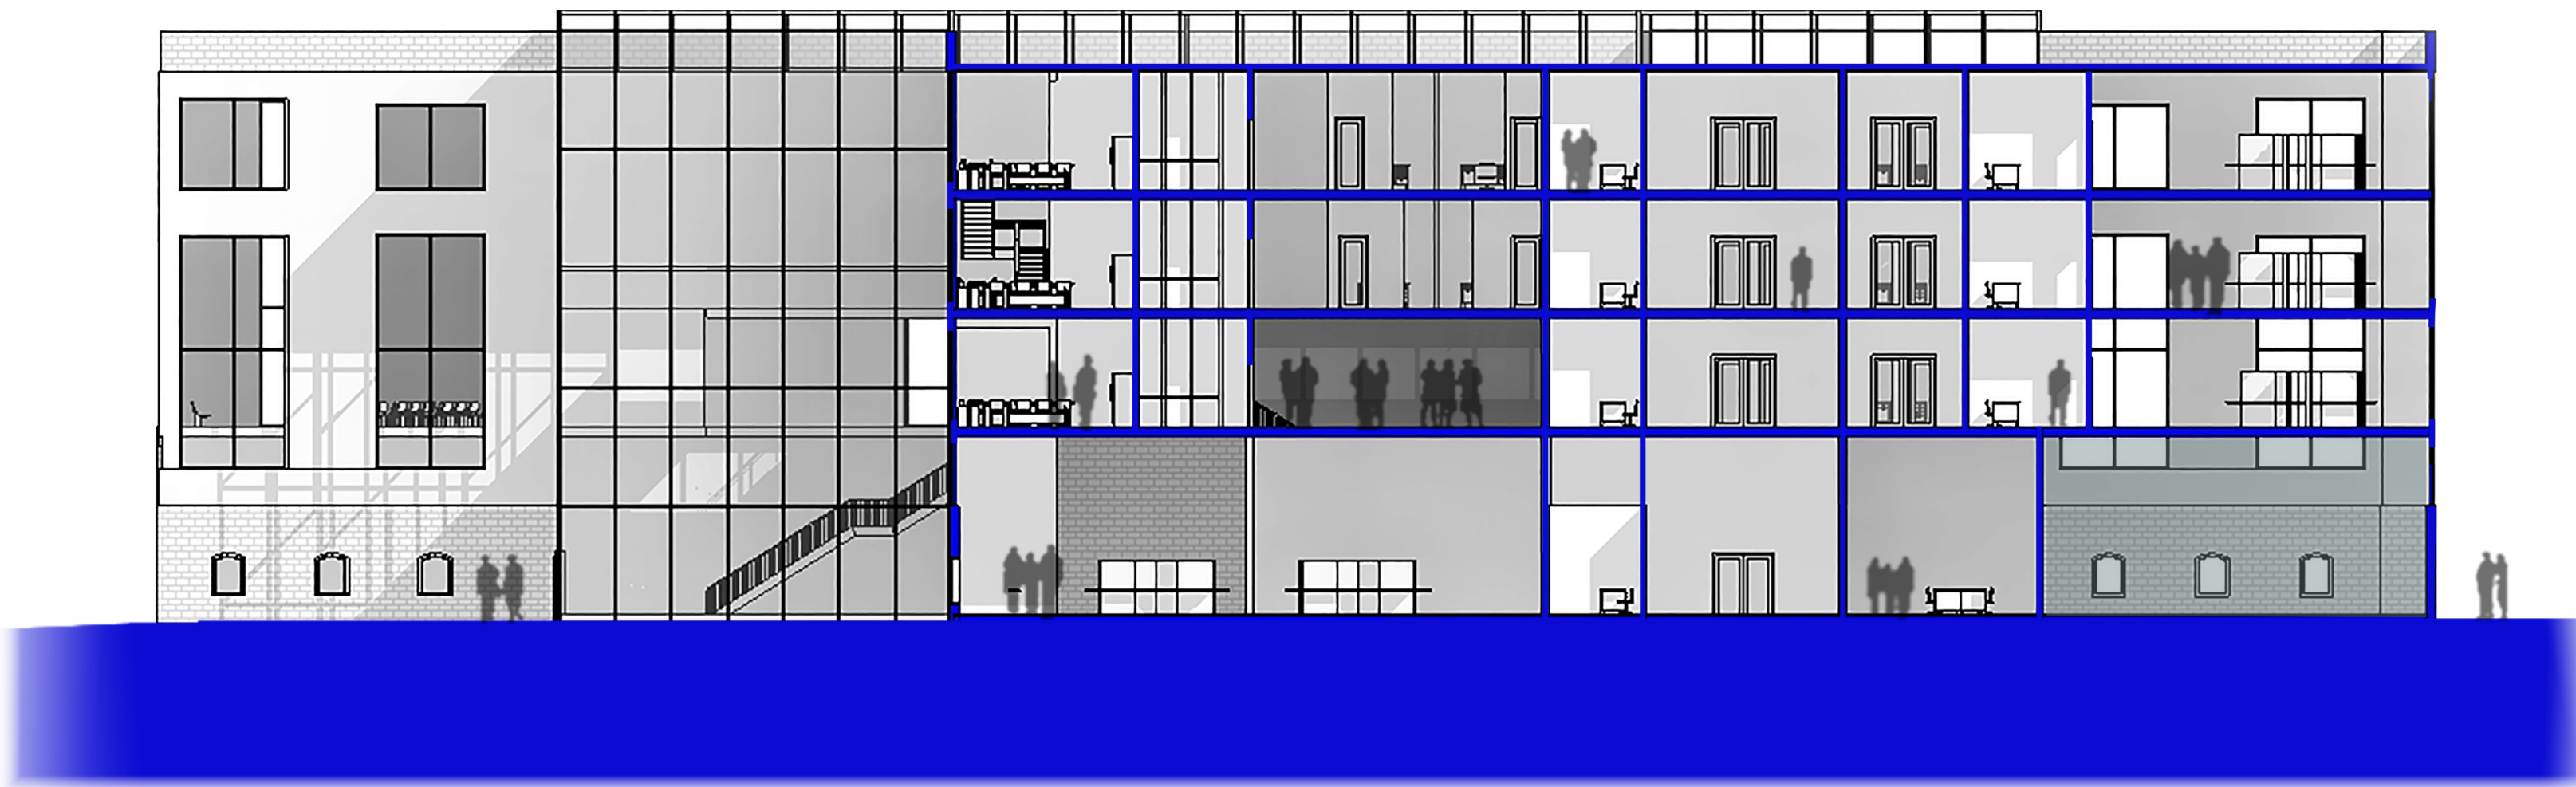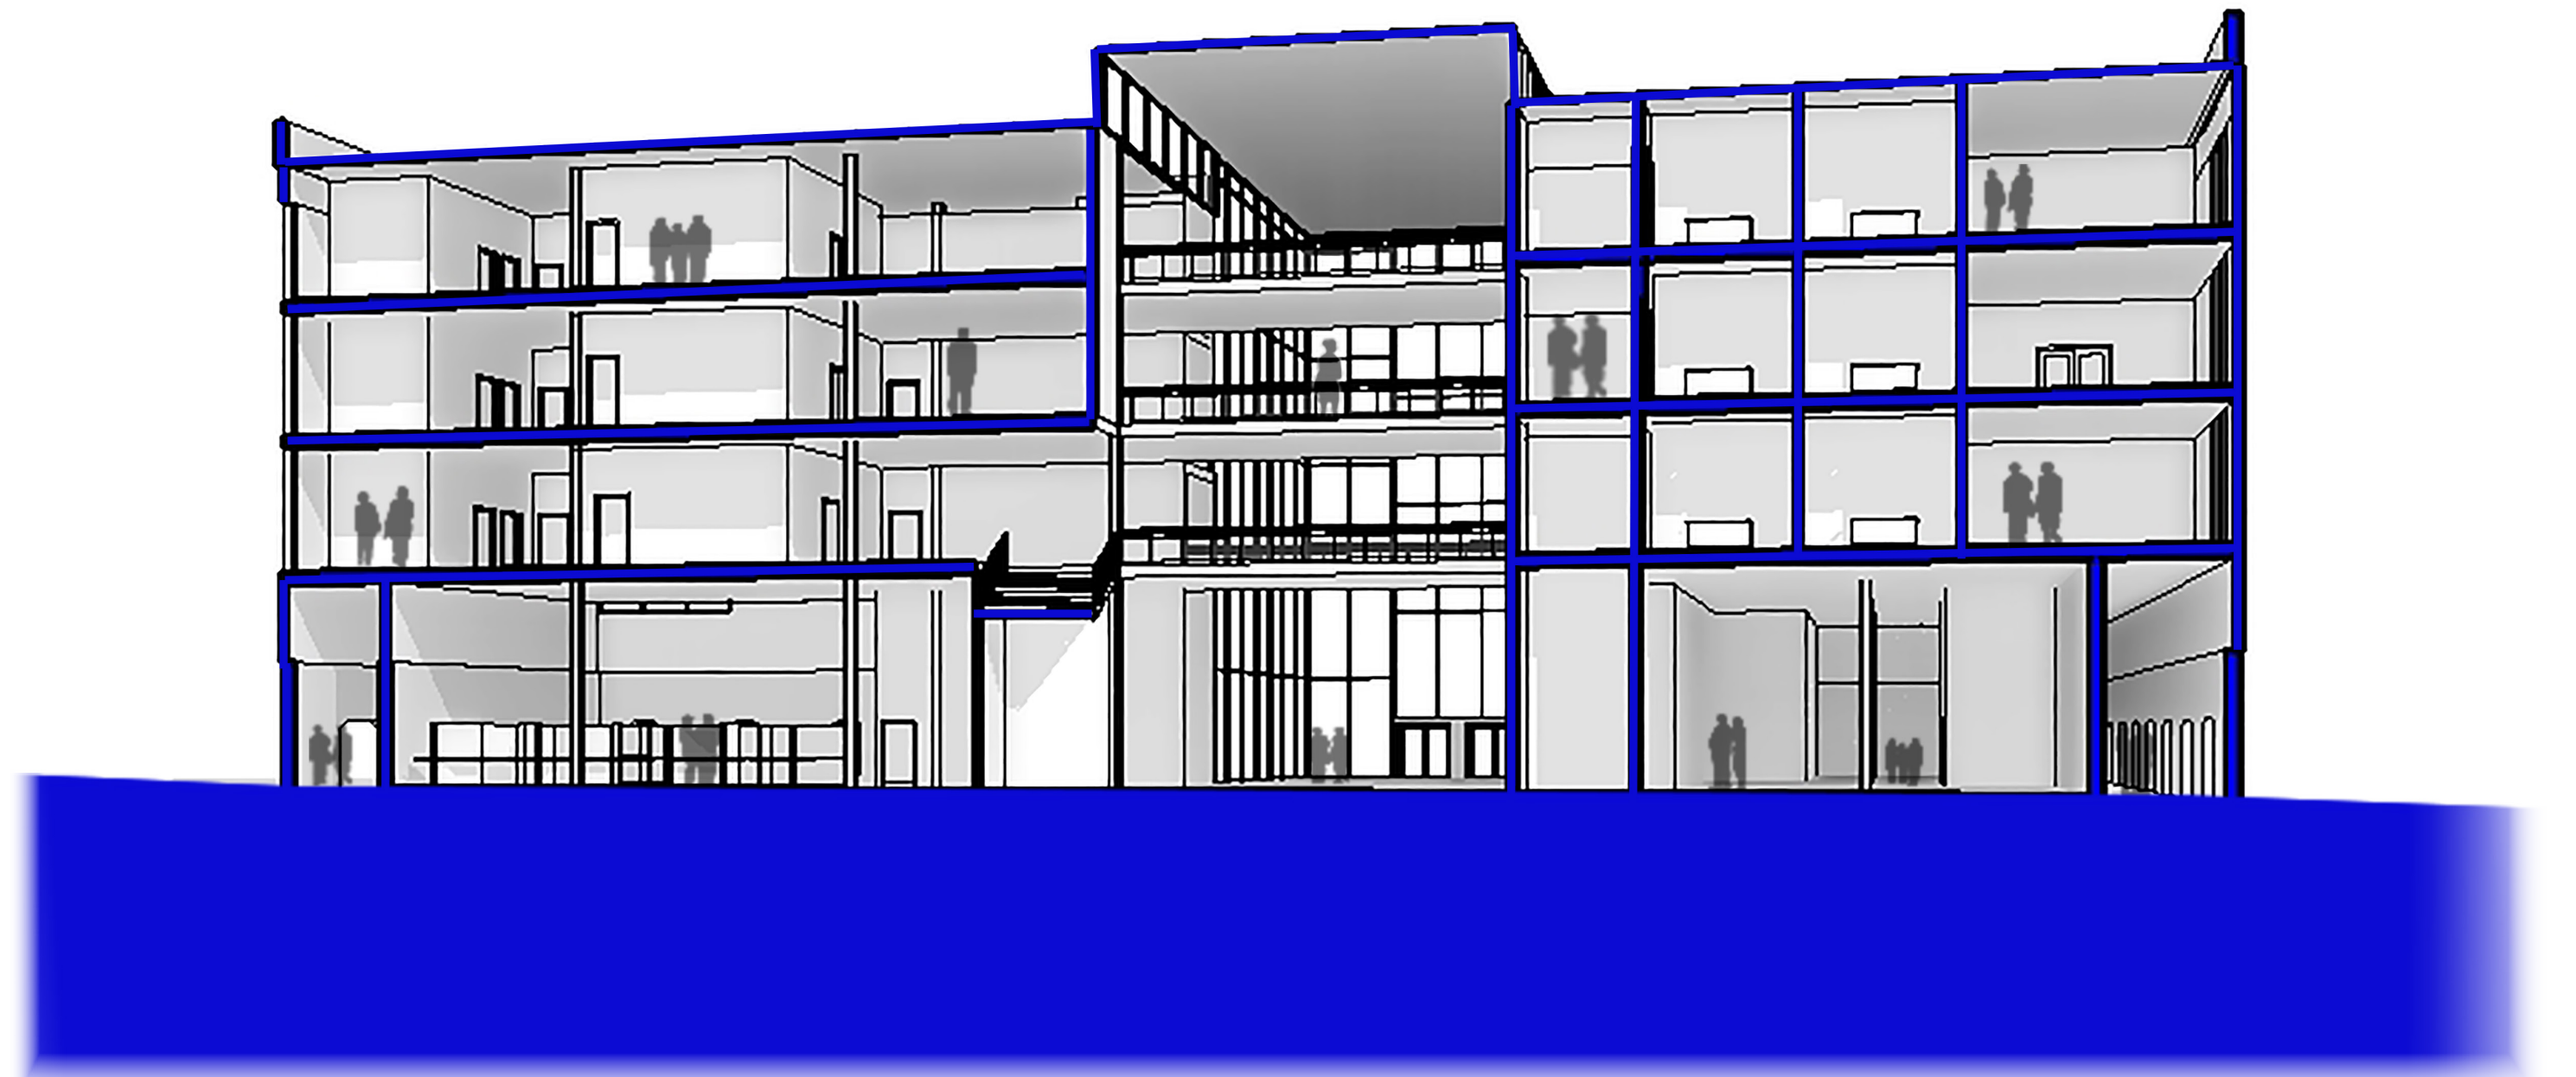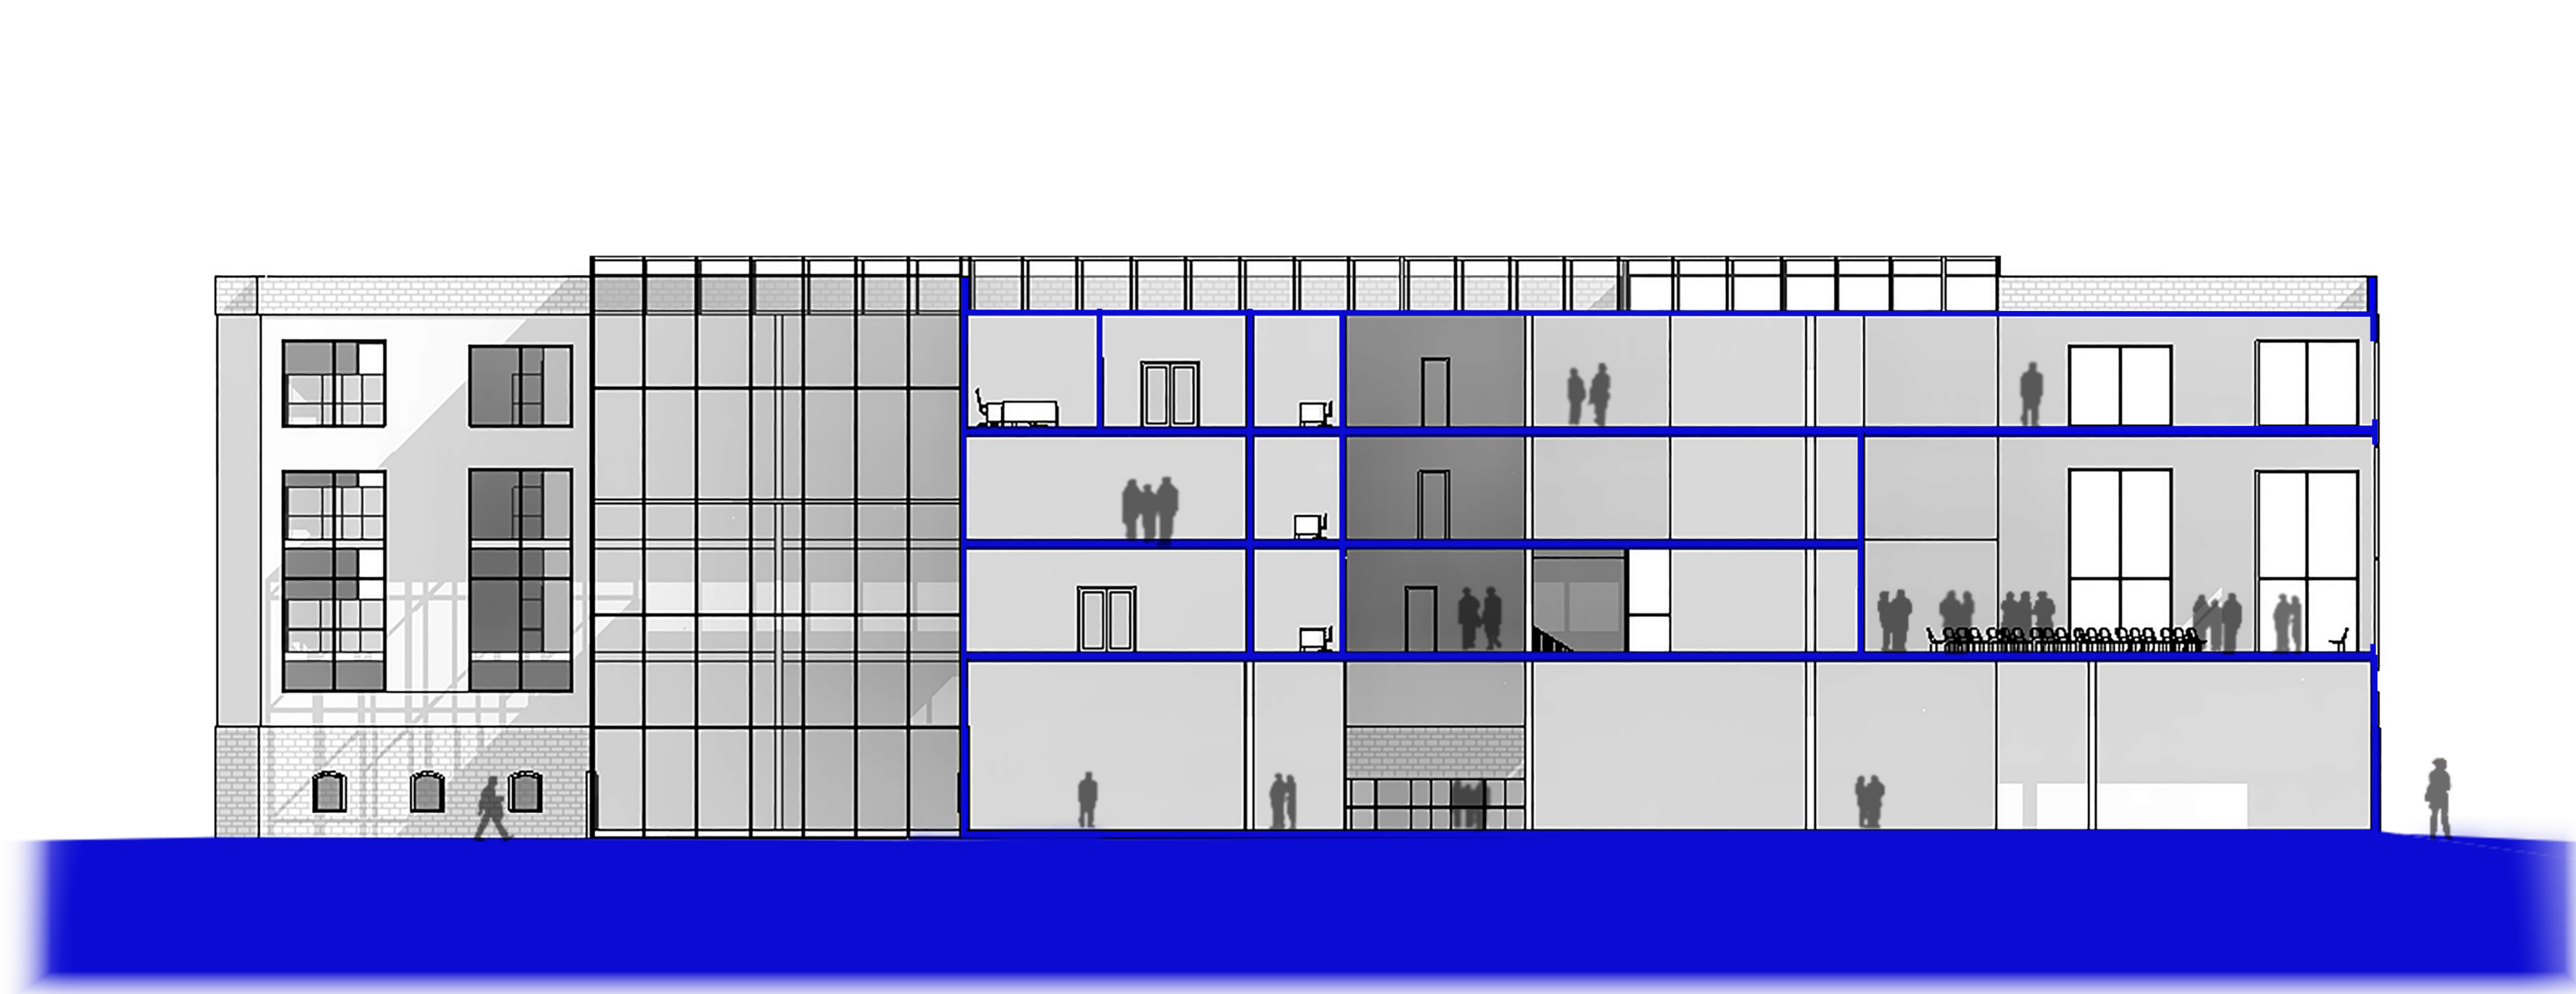




Proposed Construction Plan

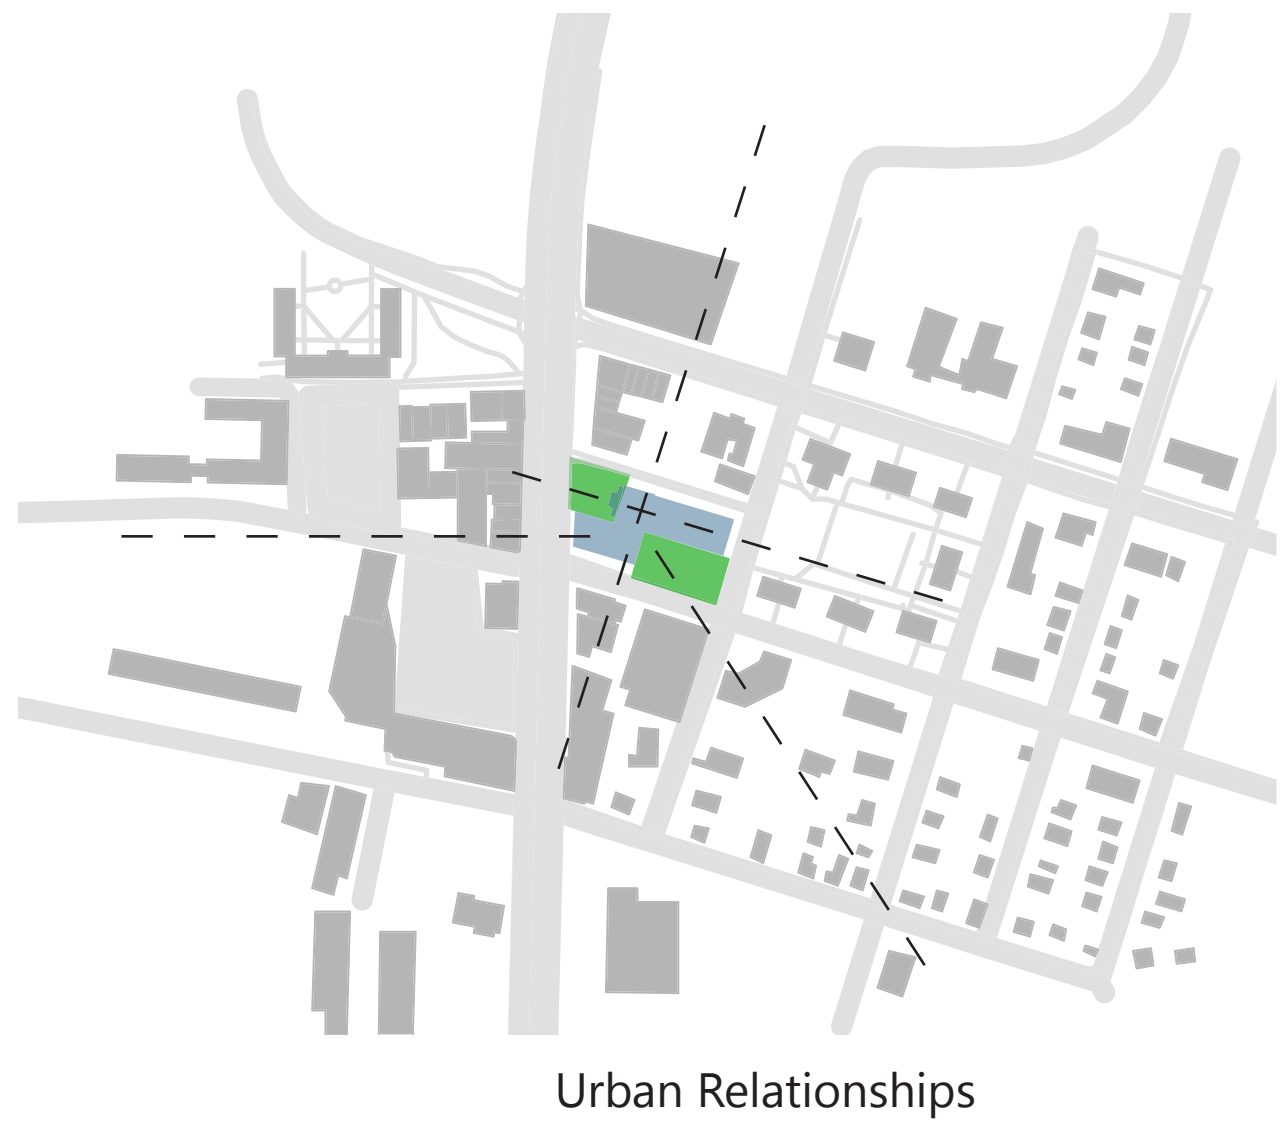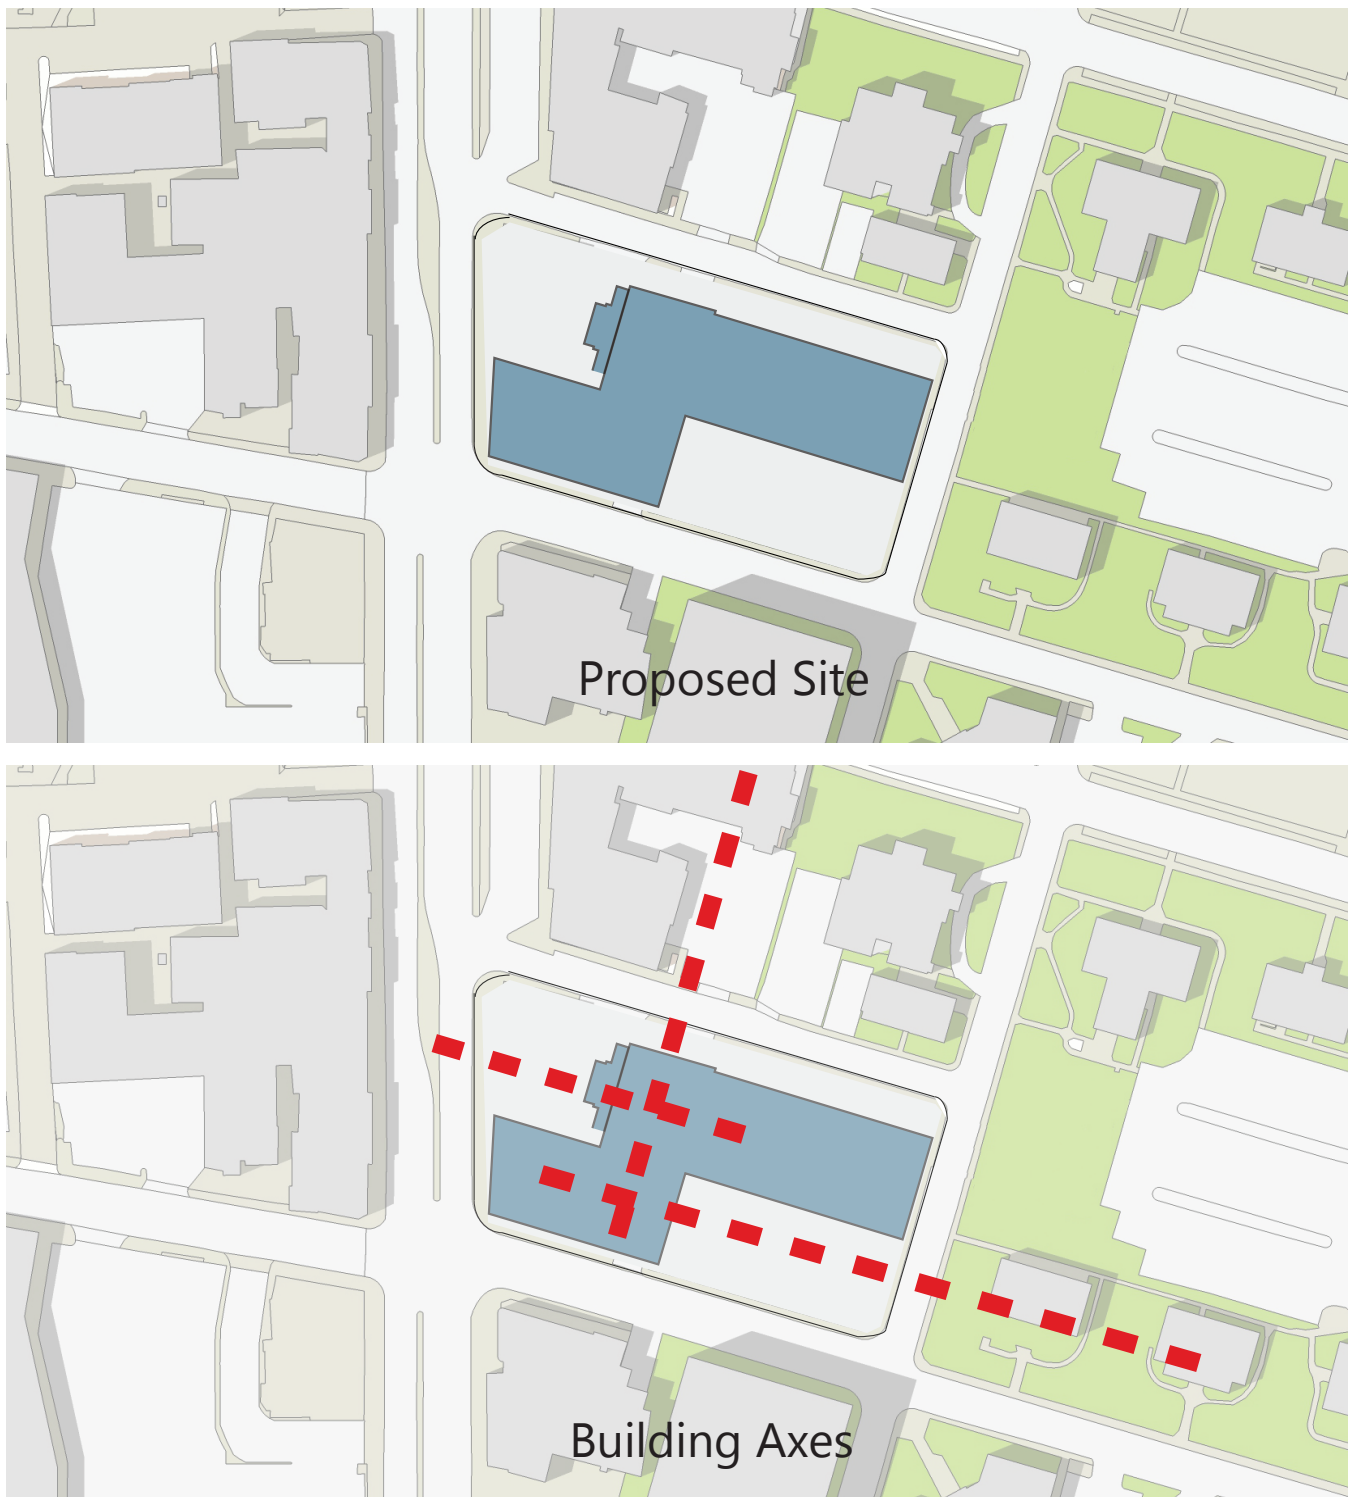


Urban Relationships

Relationship to Site


Chris Sheehy
Professor Hurt
ARCH403
Spring 2015

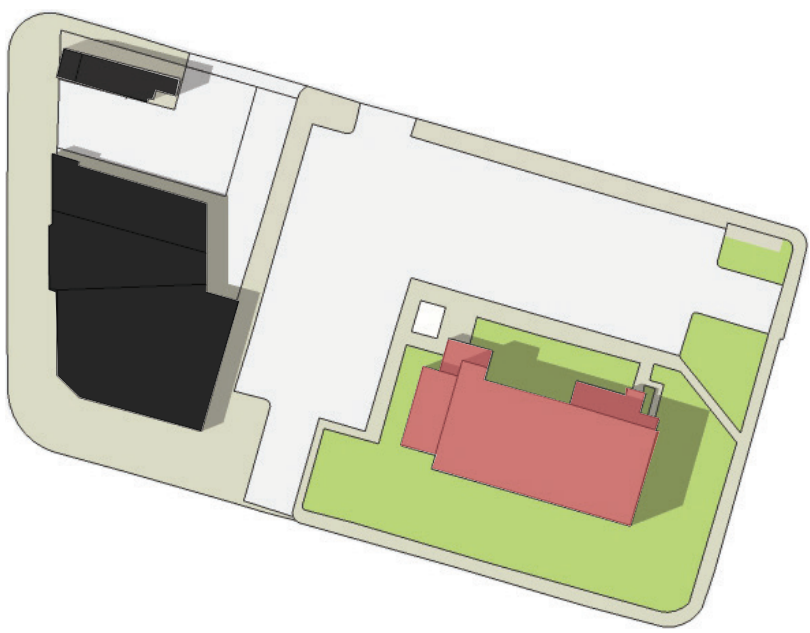


Original Site

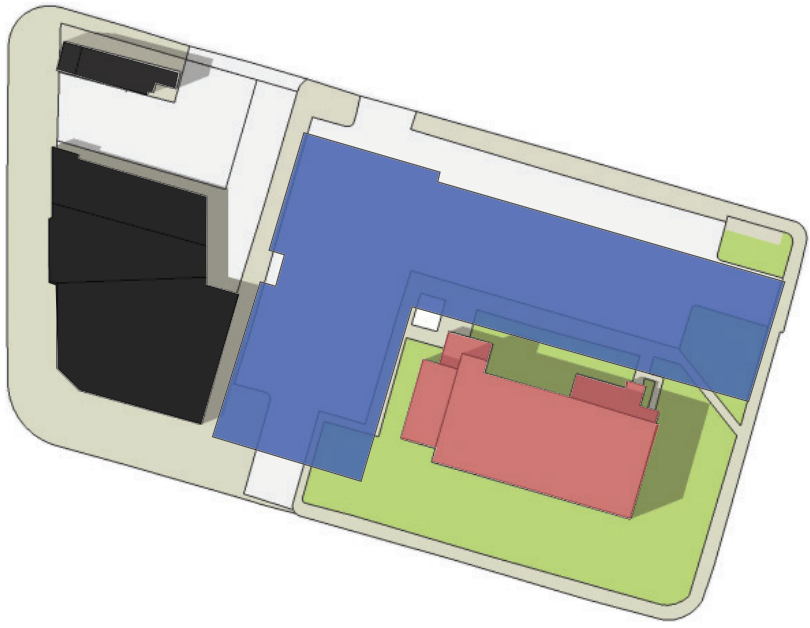


Construction keeps original city hall and retail intact.

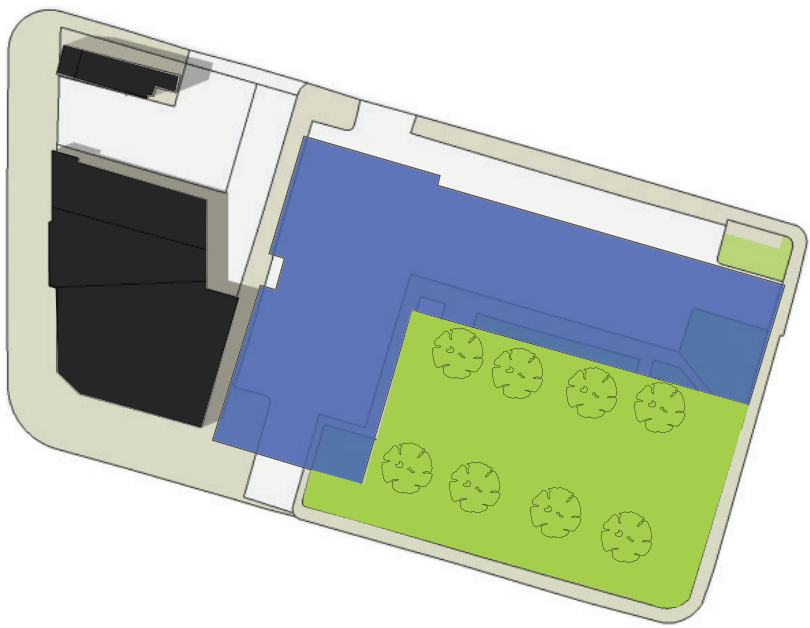


Completion of new building allows demolition of old city hall, addition of new park in former back lot.

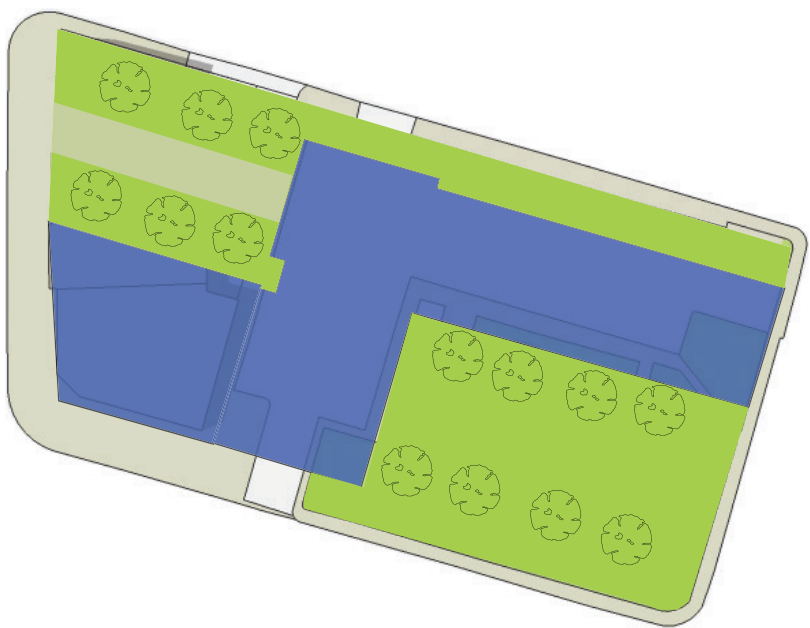


Retail is eventually demolished to allow construction of new stores and expansion of university offices.

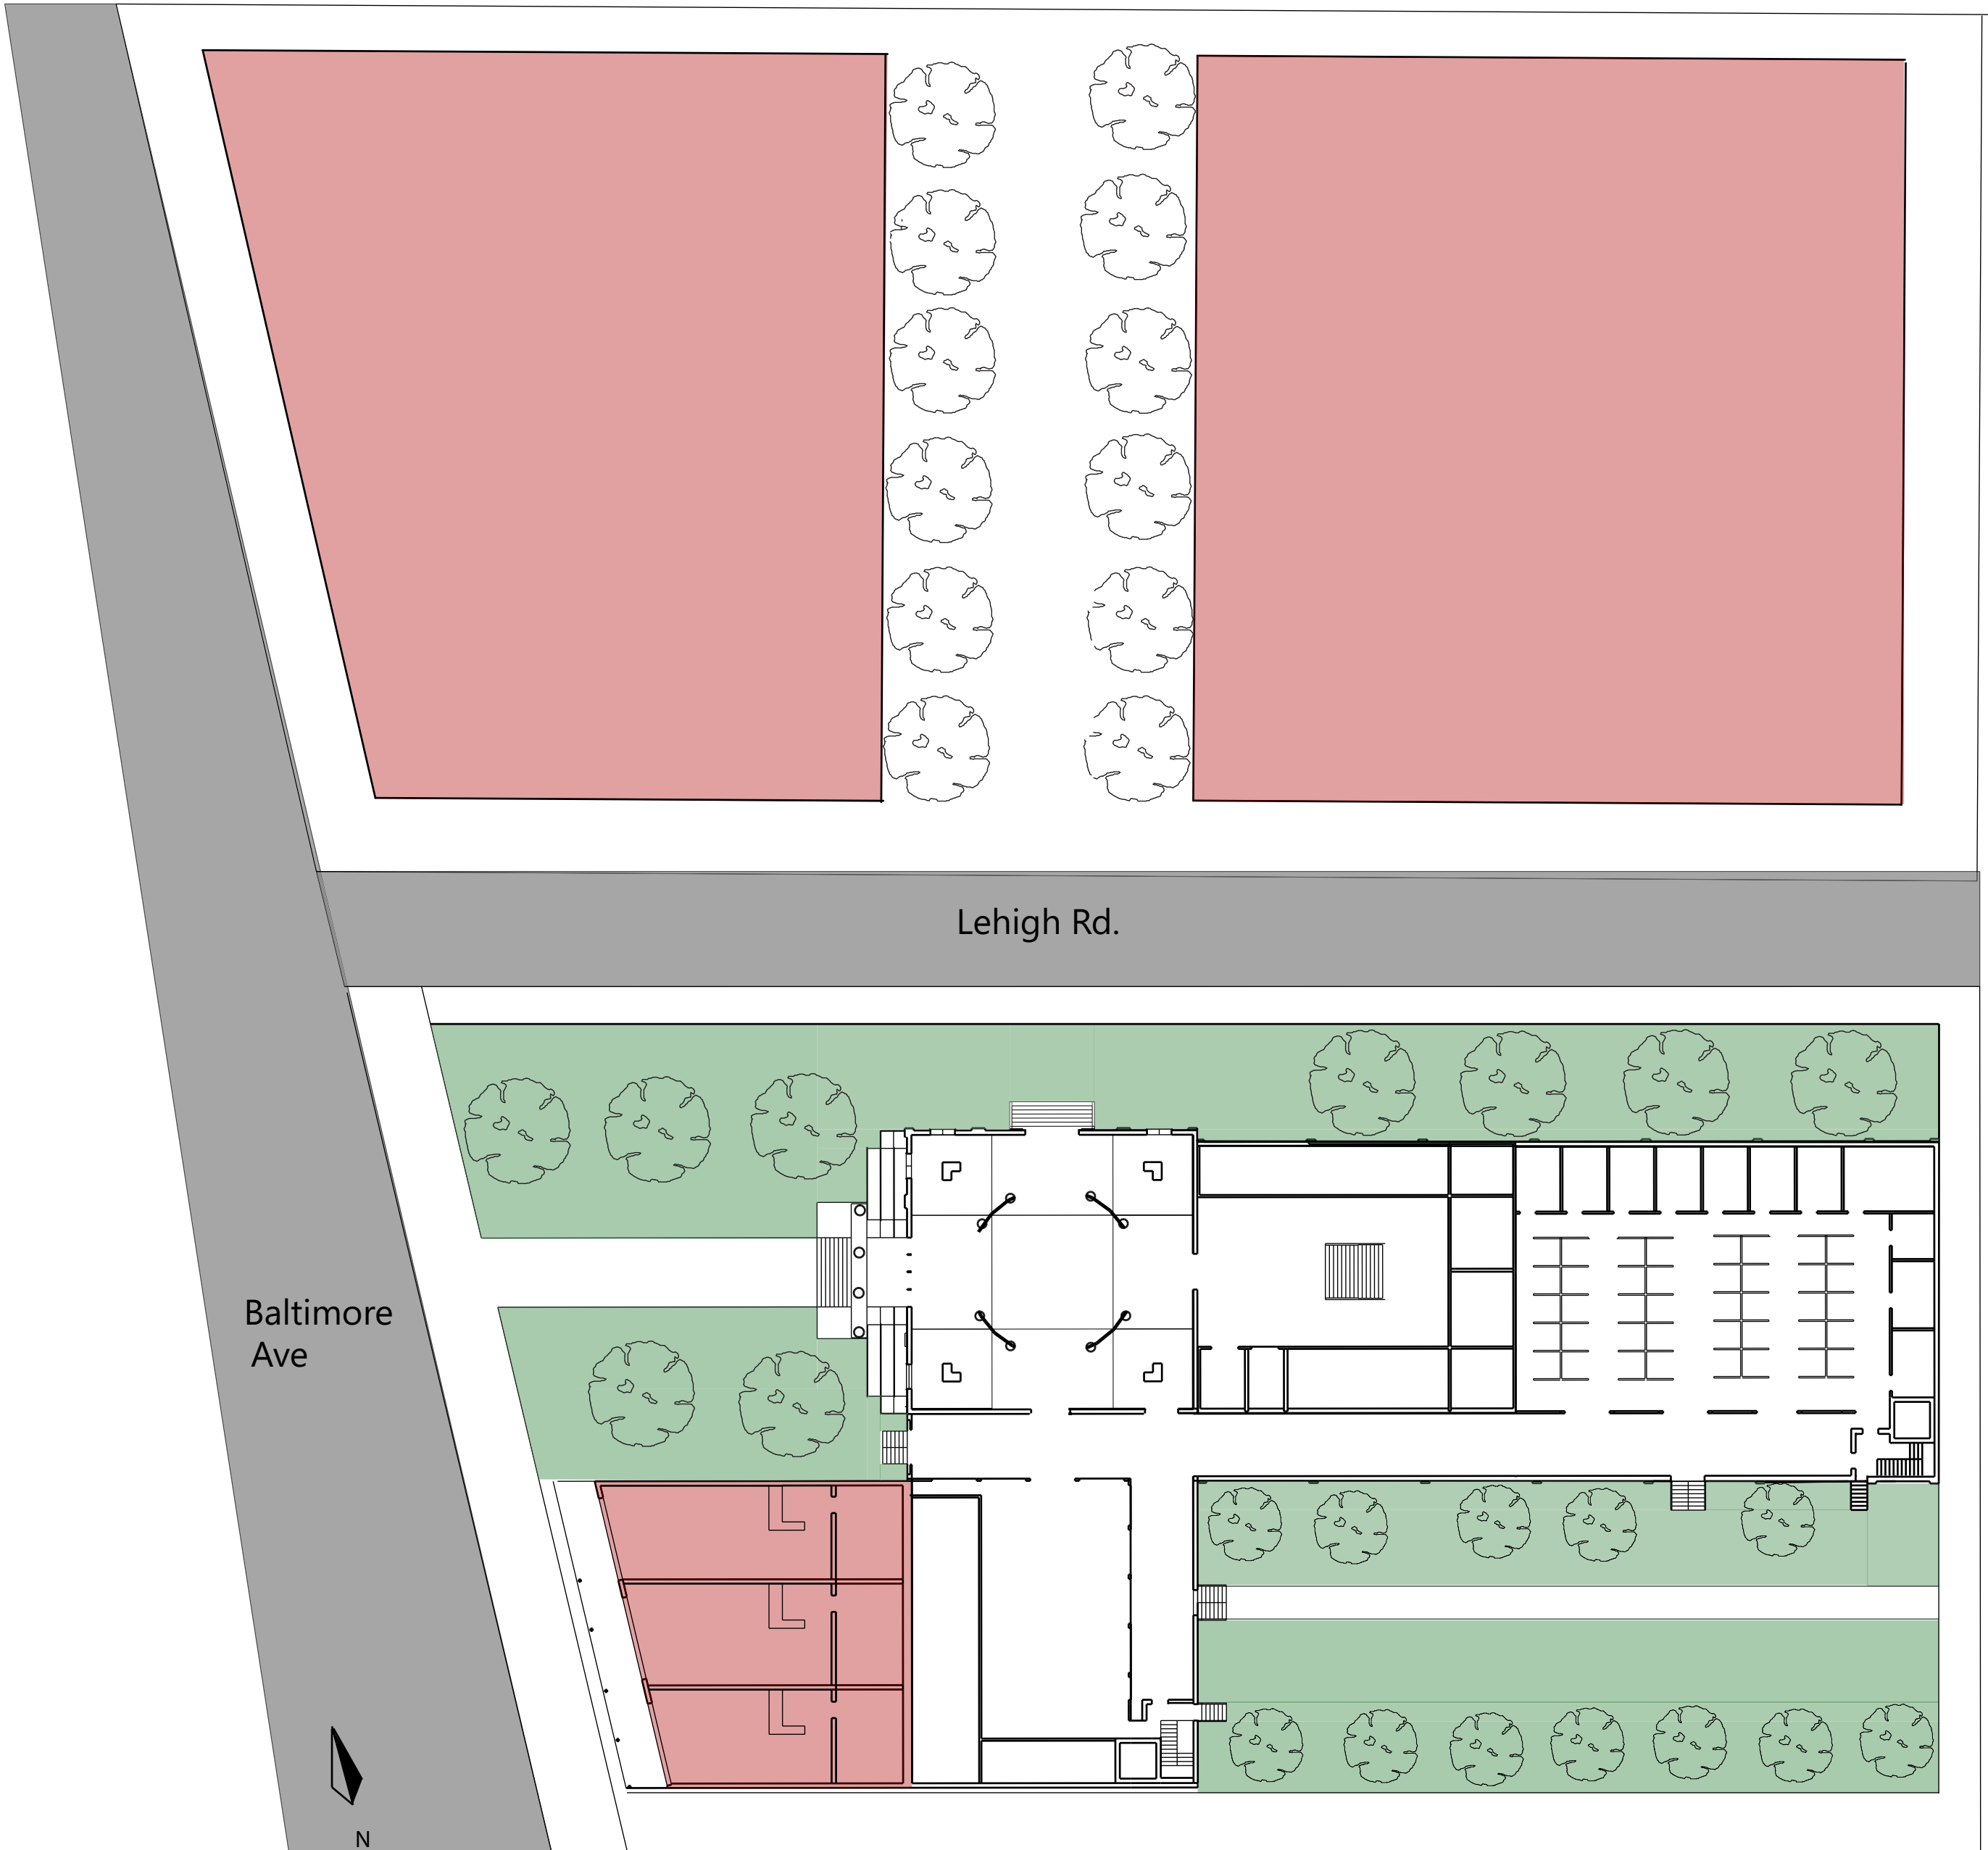

Plan- Floor 1 With Site

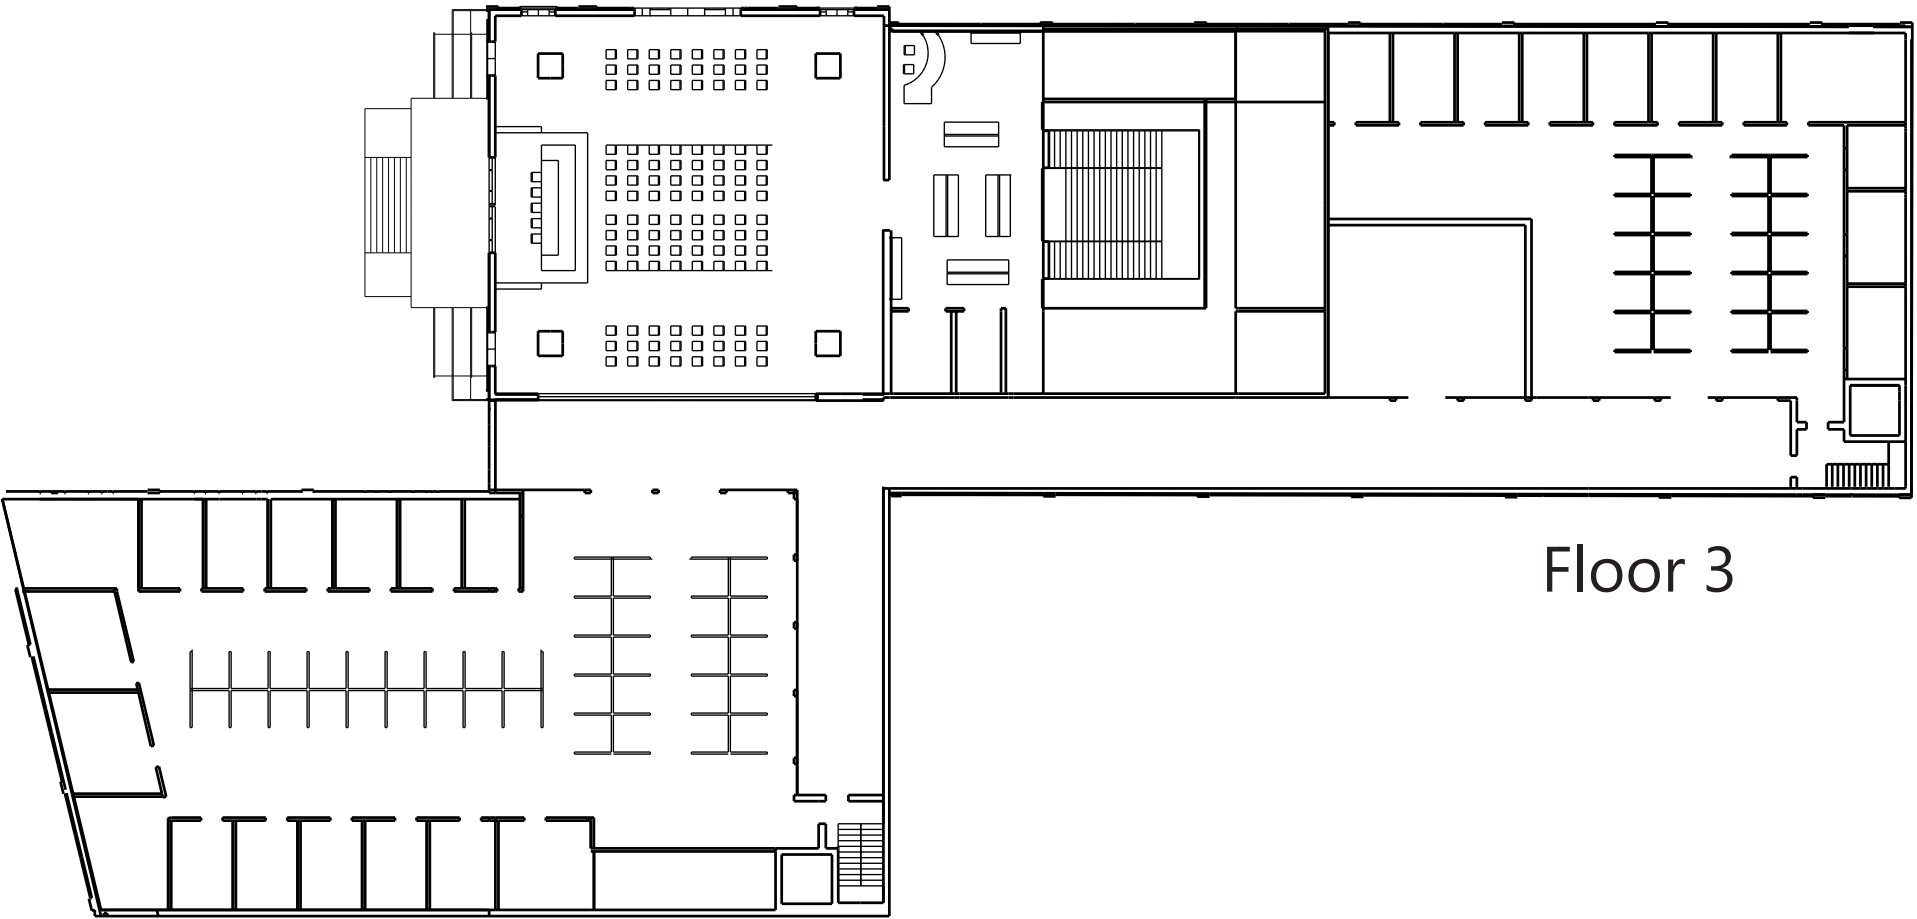


Floor 3

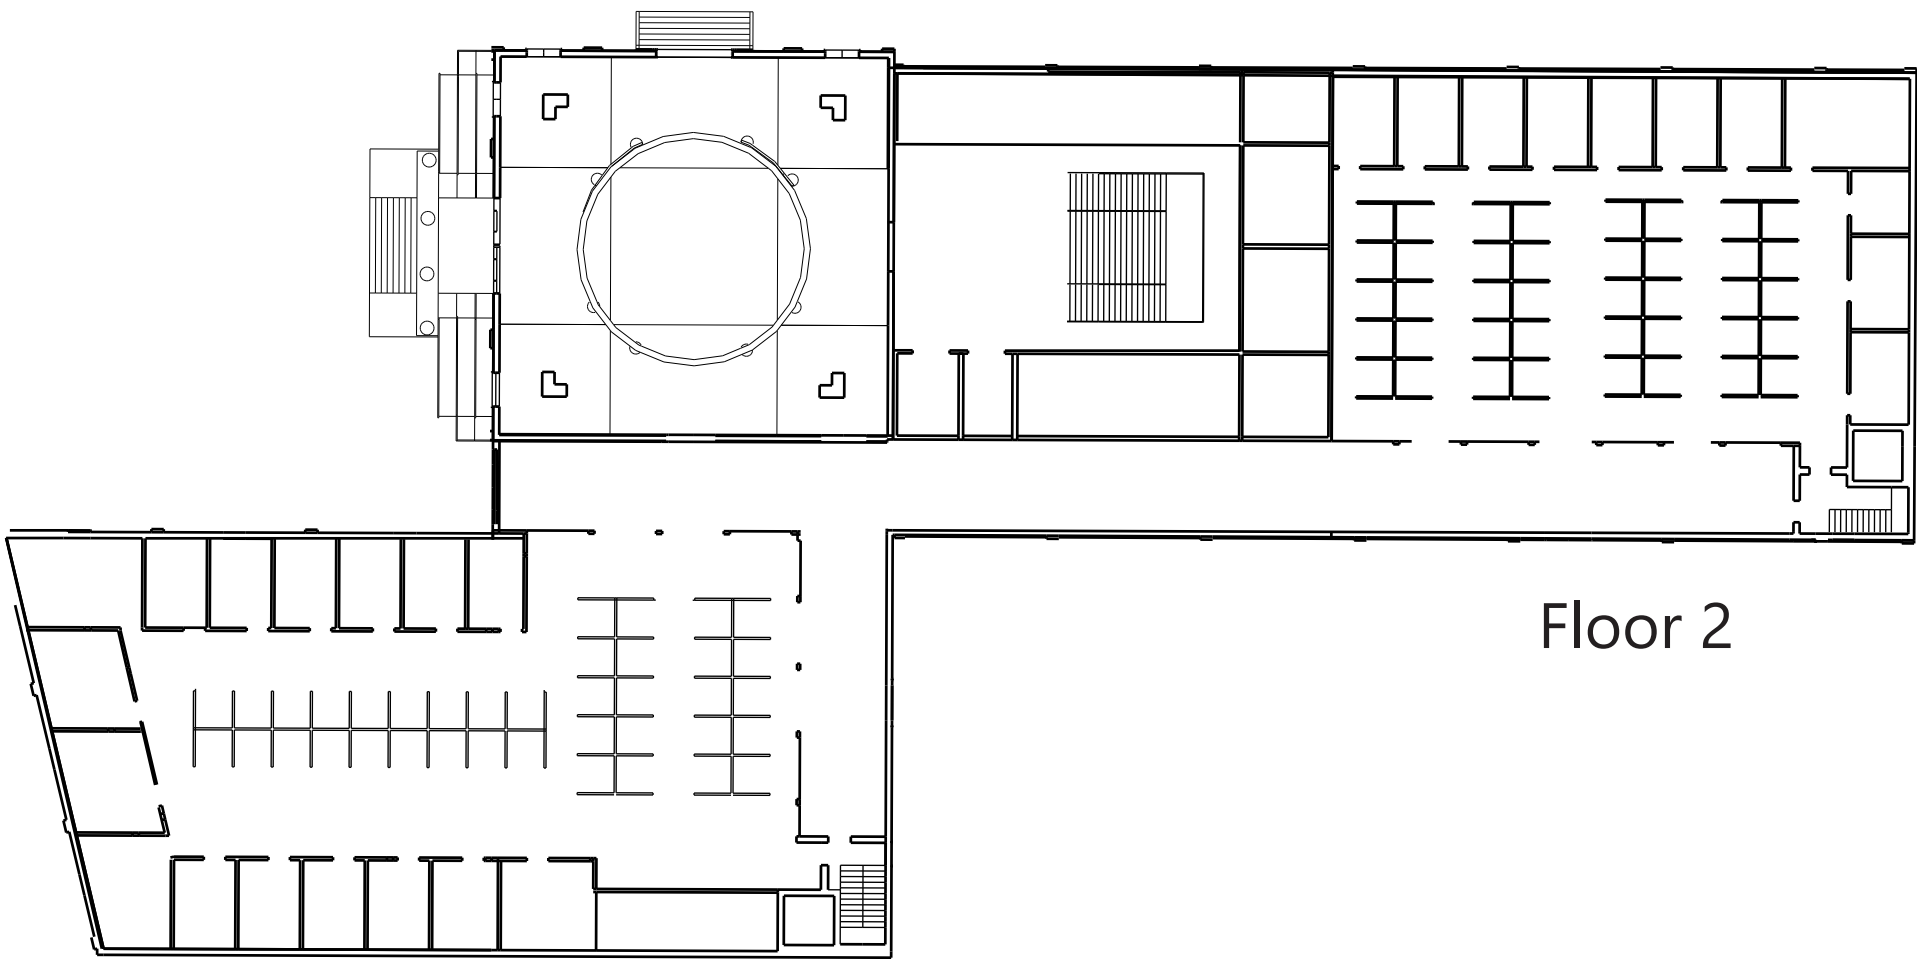


Floor 2

College Park City Hall



Chris Sheehy
Professor Hurt
ARCH403
Spring 2015

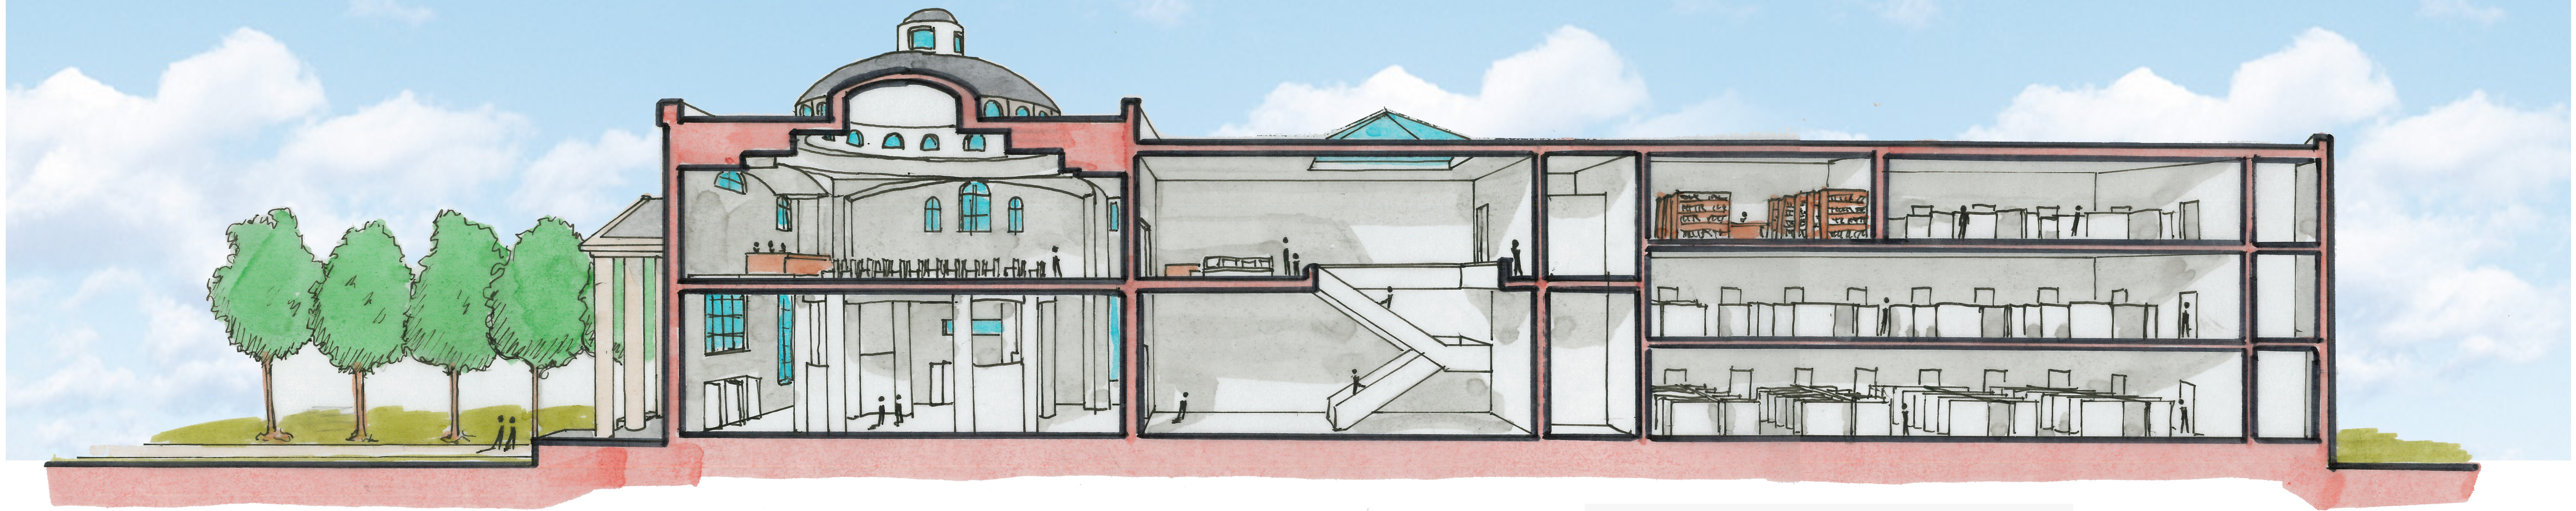


Longitudinal Section- E/W

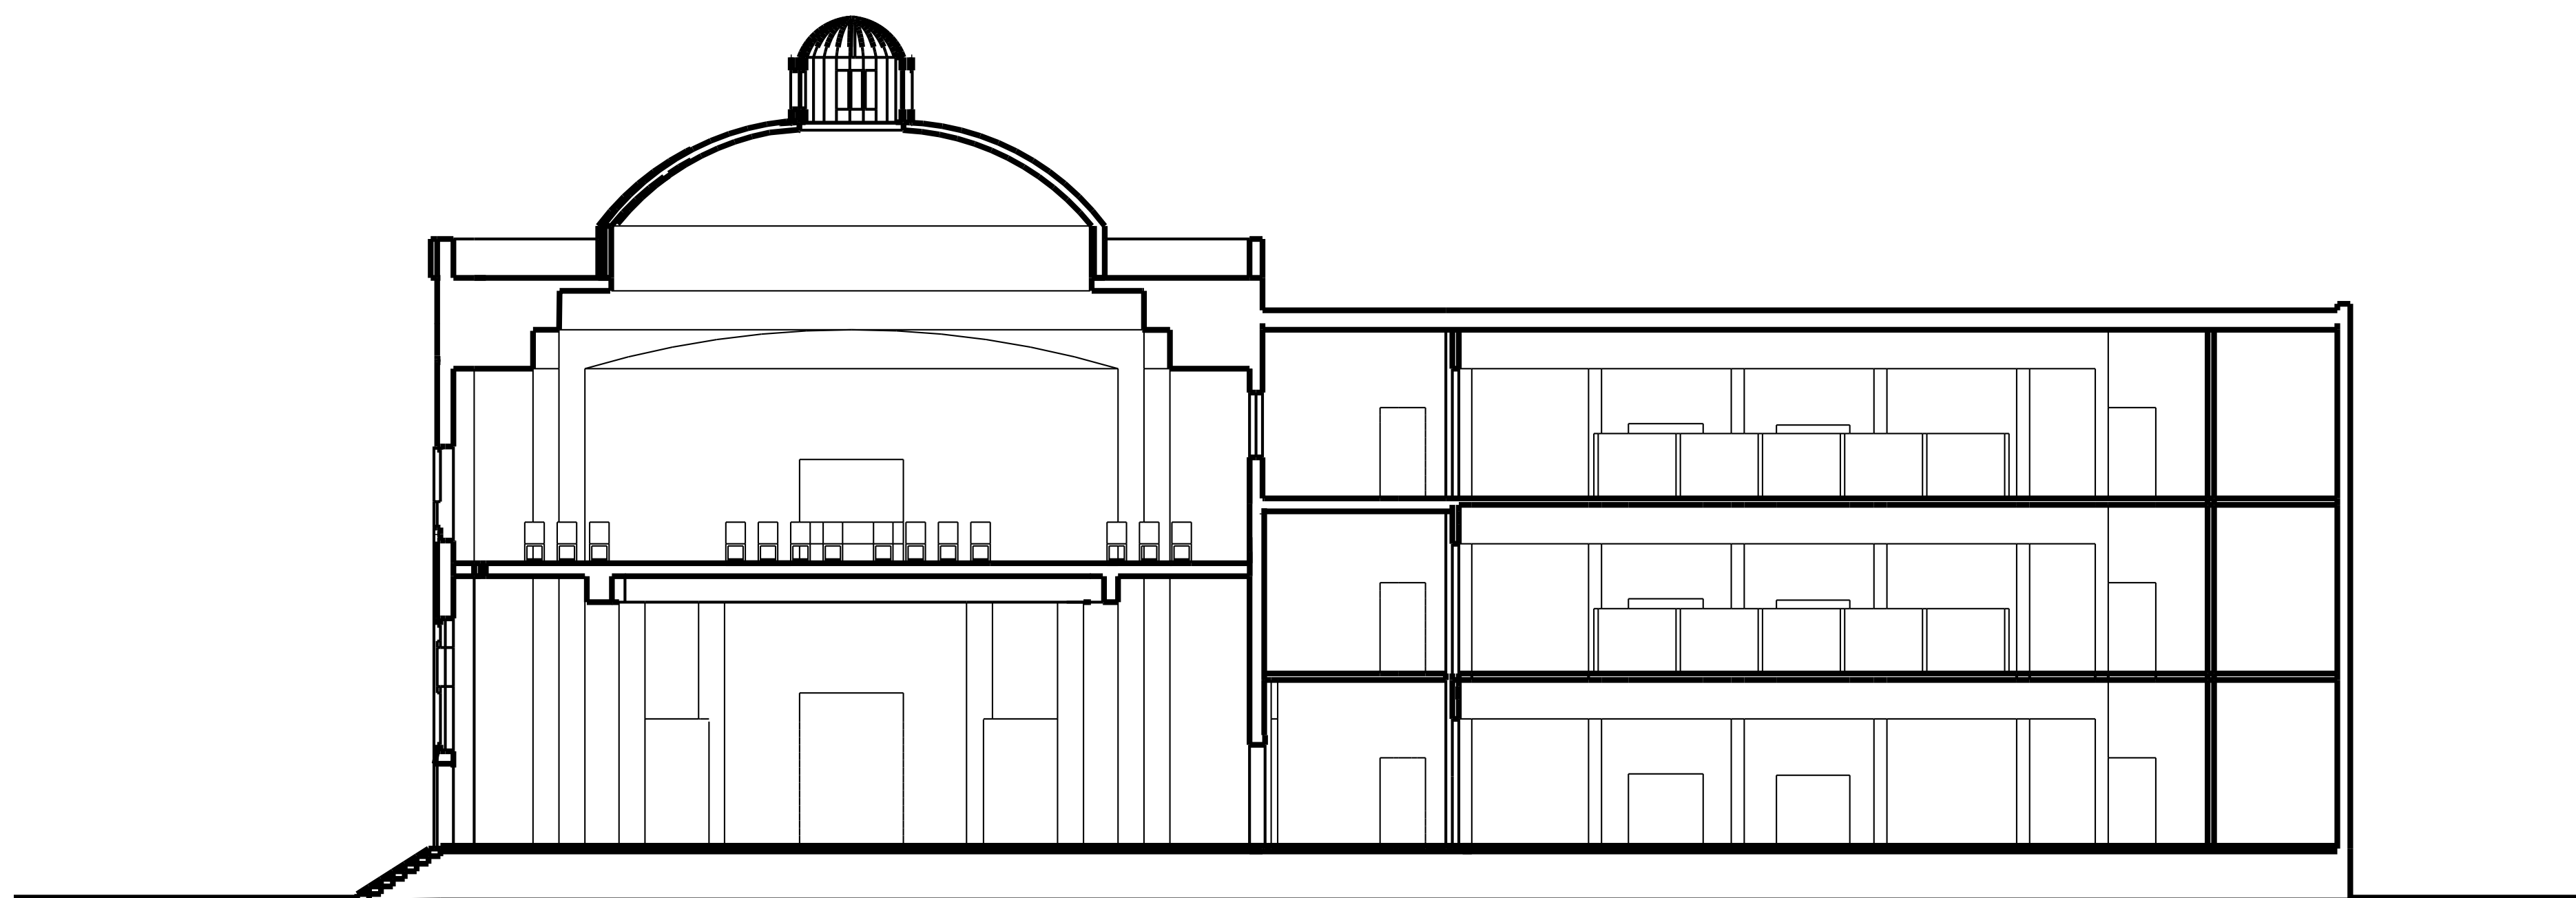


Transverse Section- N/S

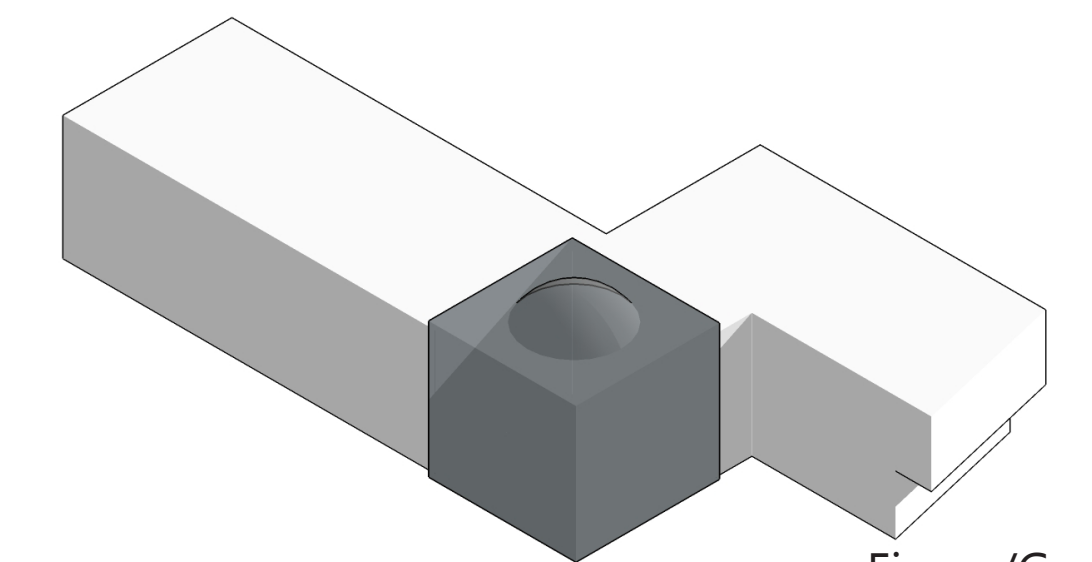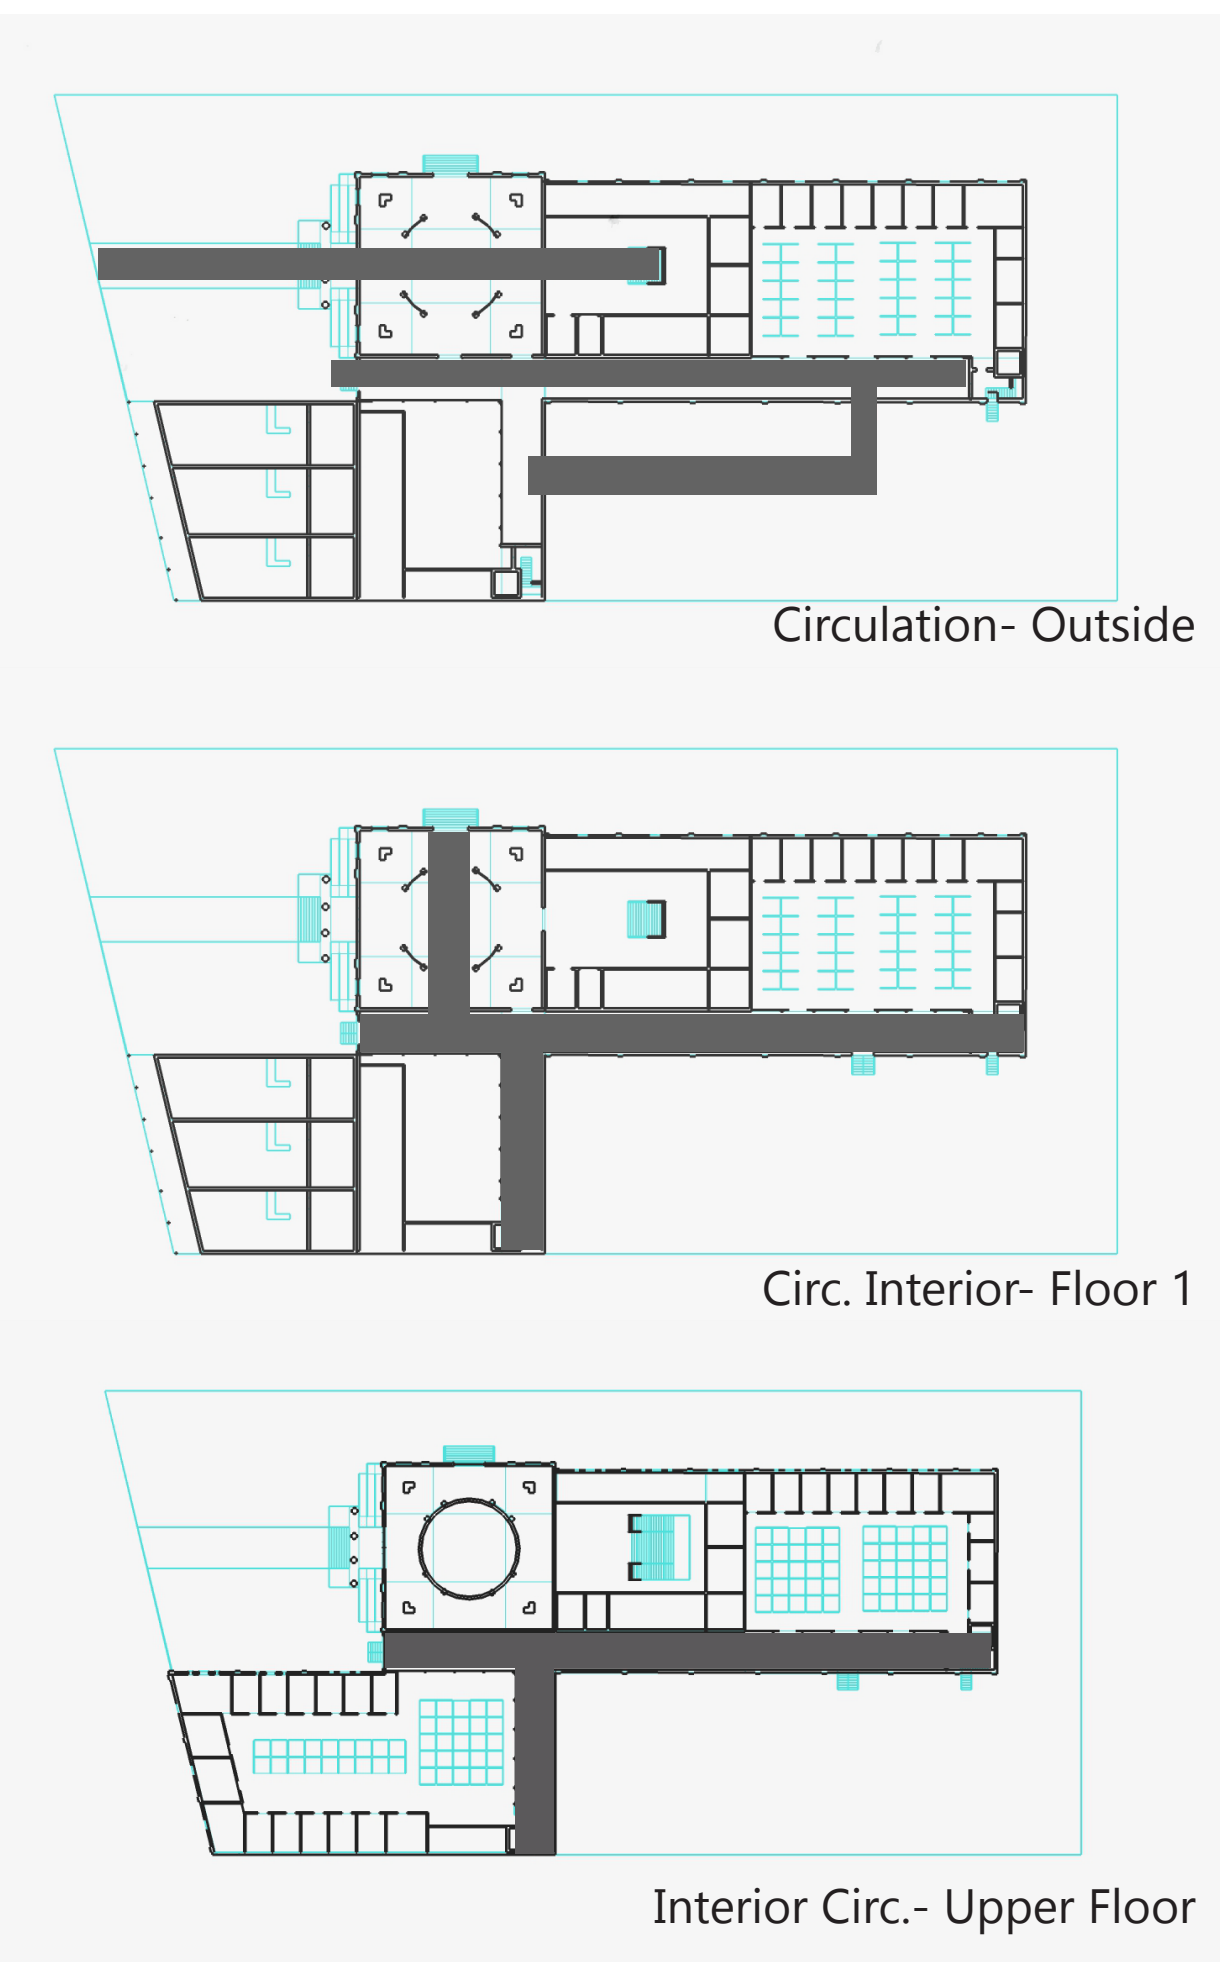

Figure/Ground

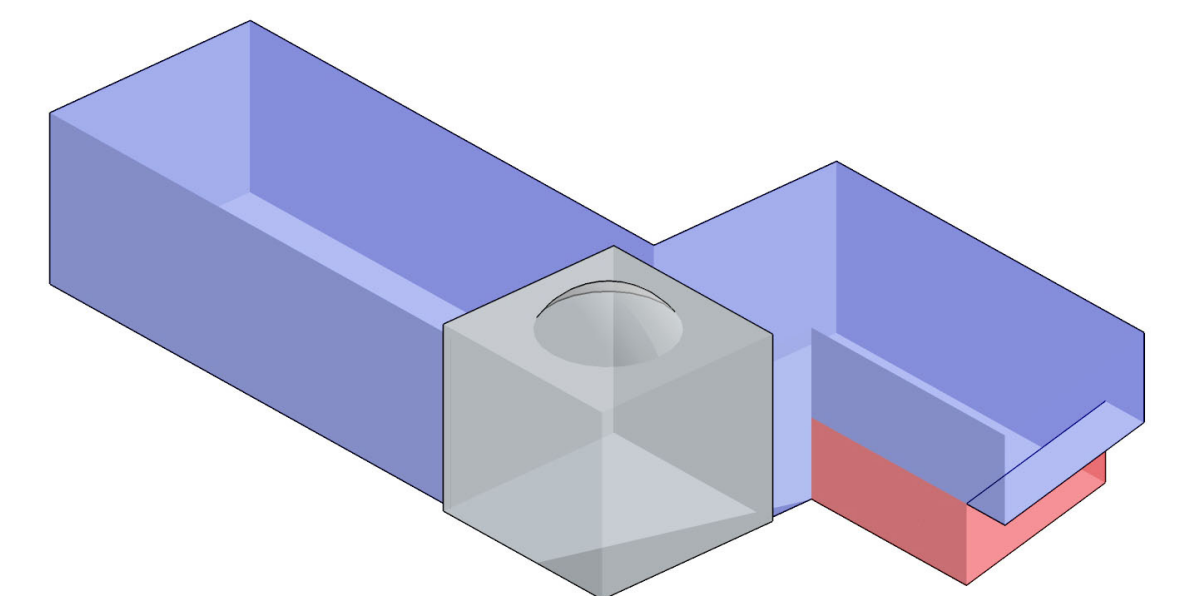

Office/Retail

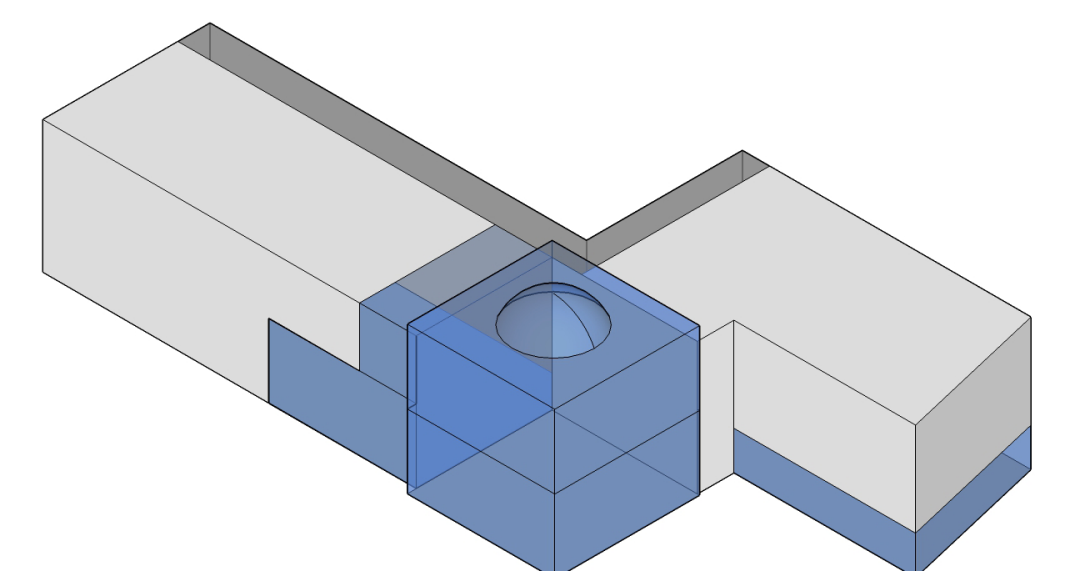

Public/Private



Interior Program

Chris Sheehy

Professor Hurt

ARCH403


Spring 2015

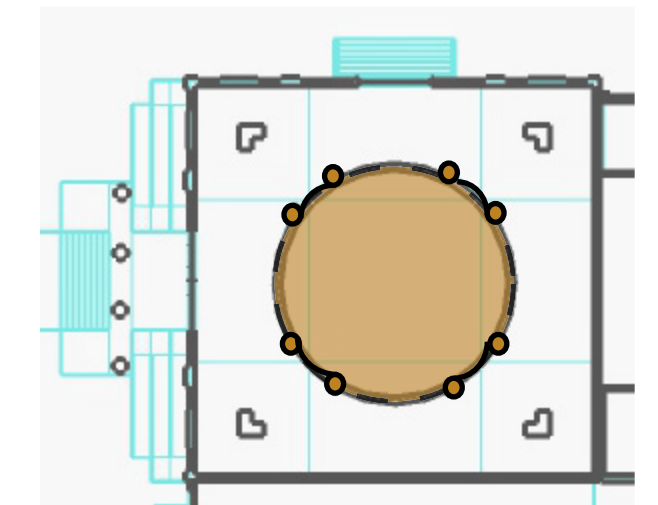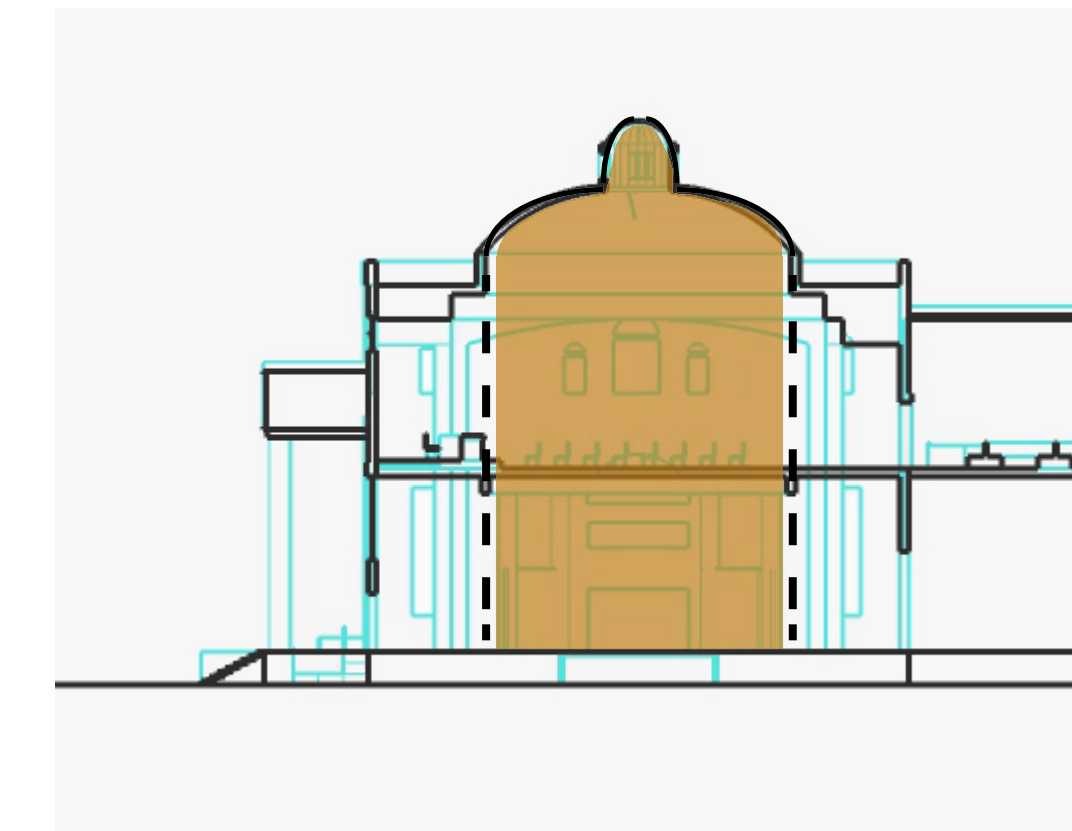


Expression of Dome




Section Program 2

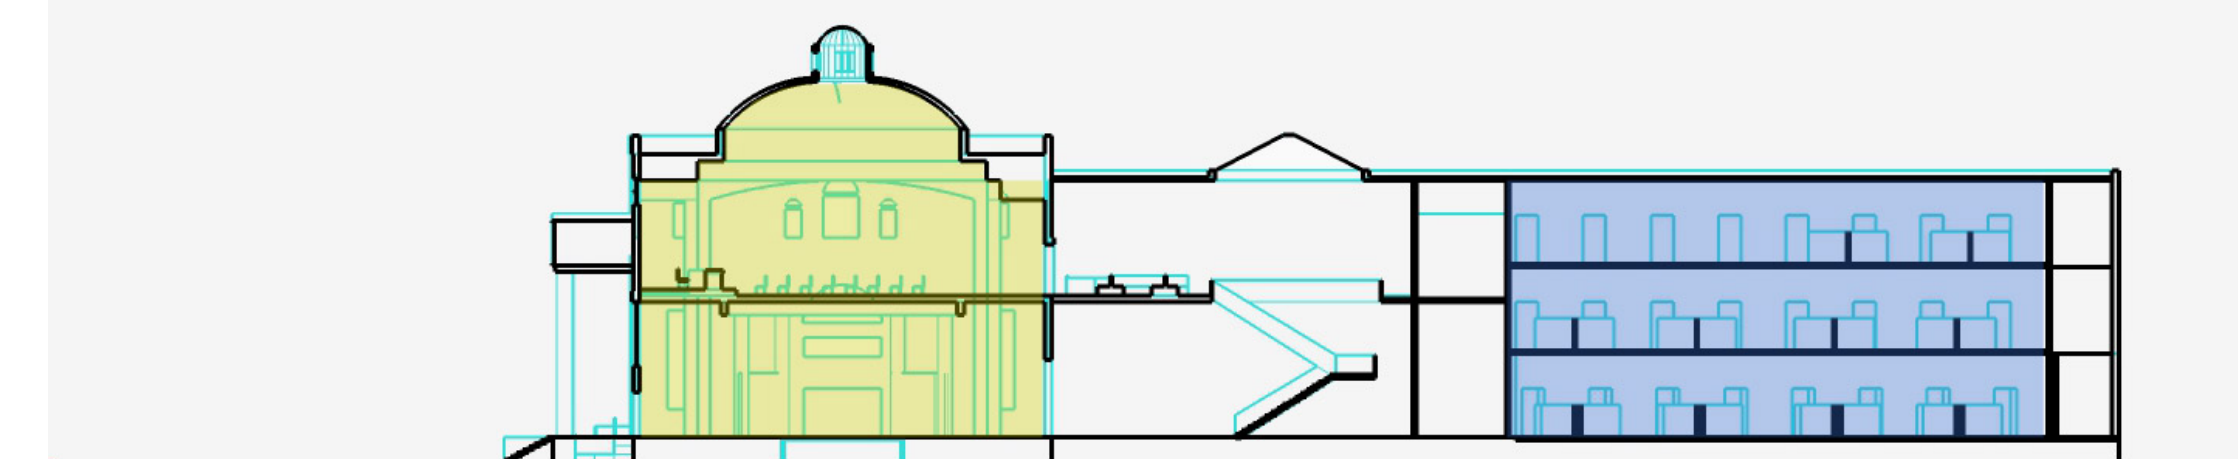

Section Program 1

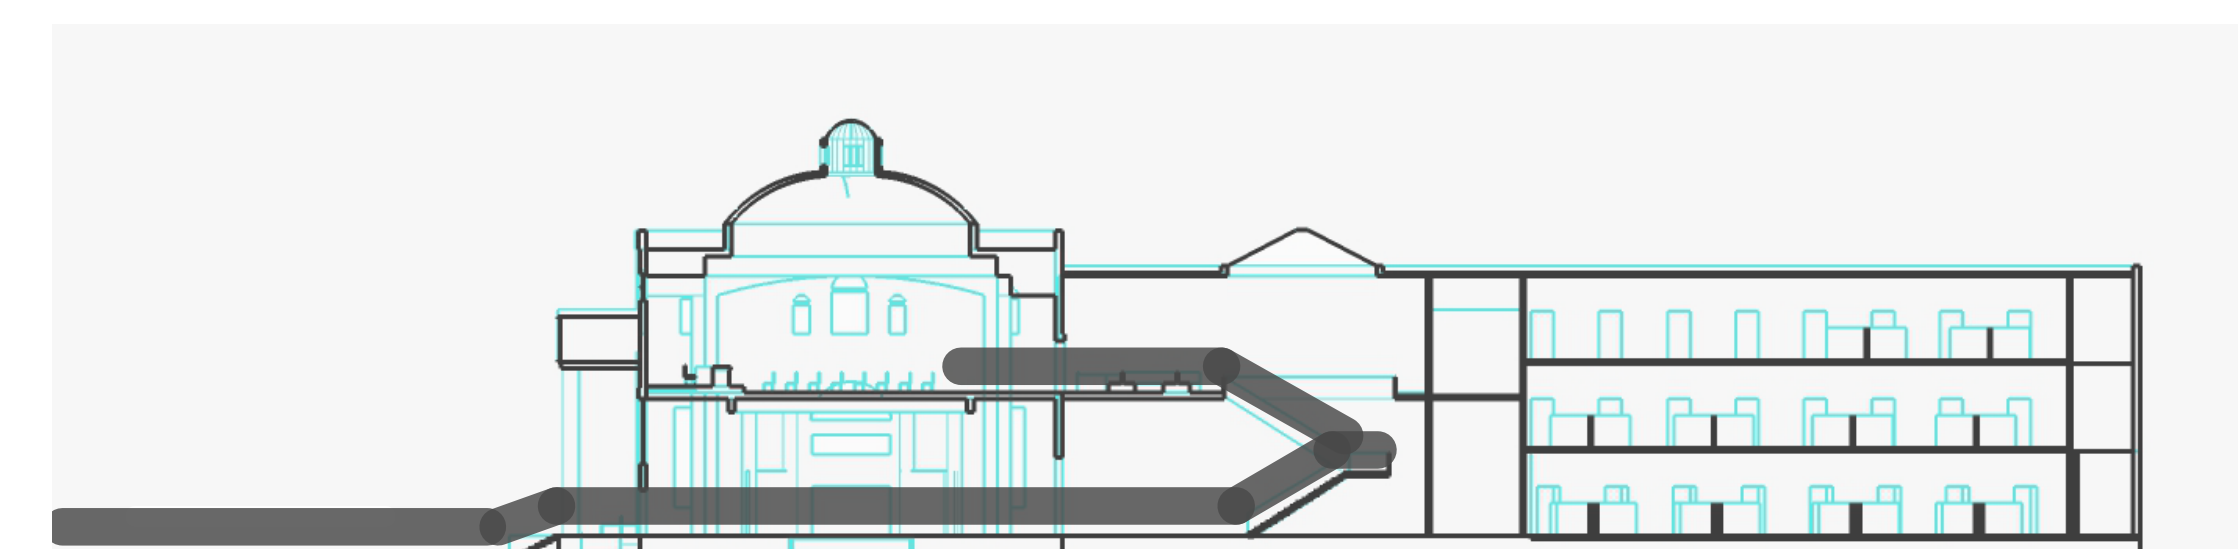


Grand Stair to Council Chamber

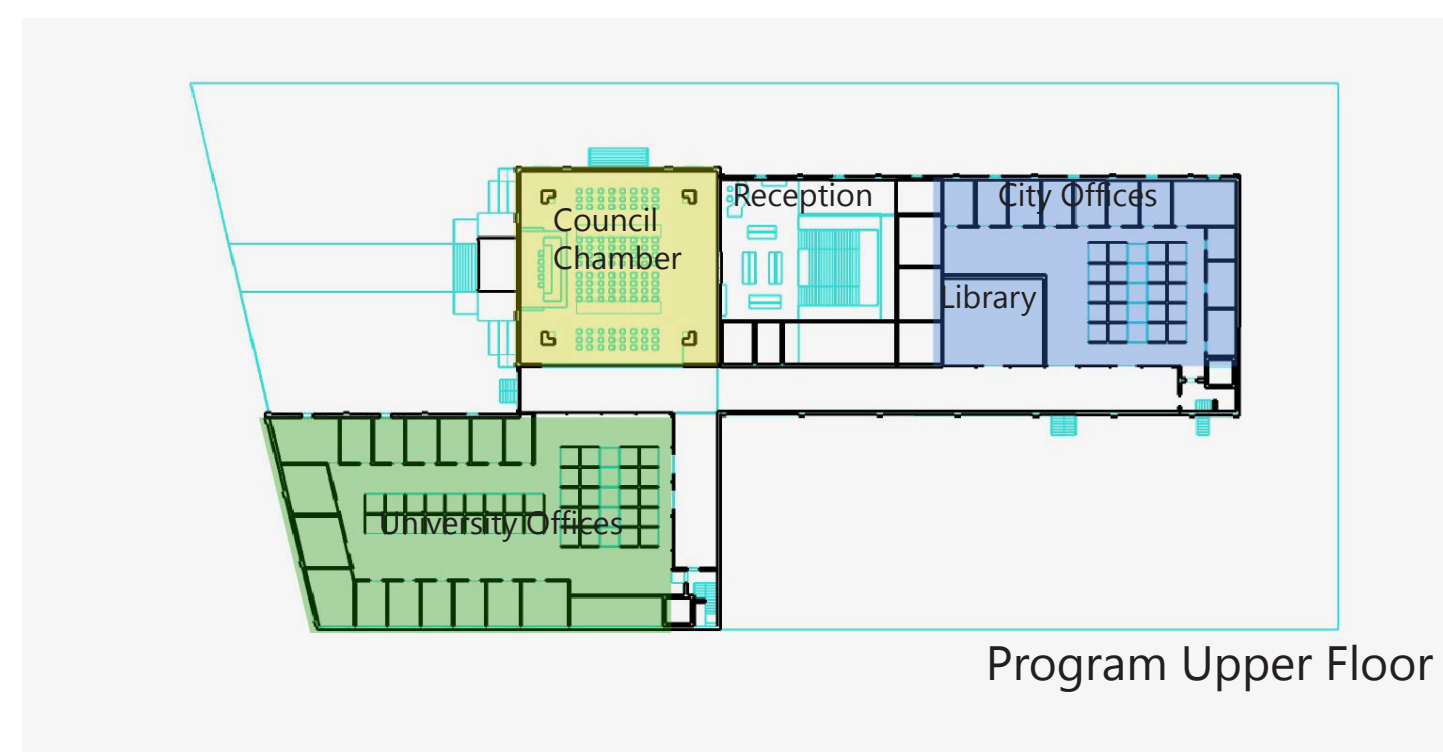


Program Upper Floor






Program First Floor

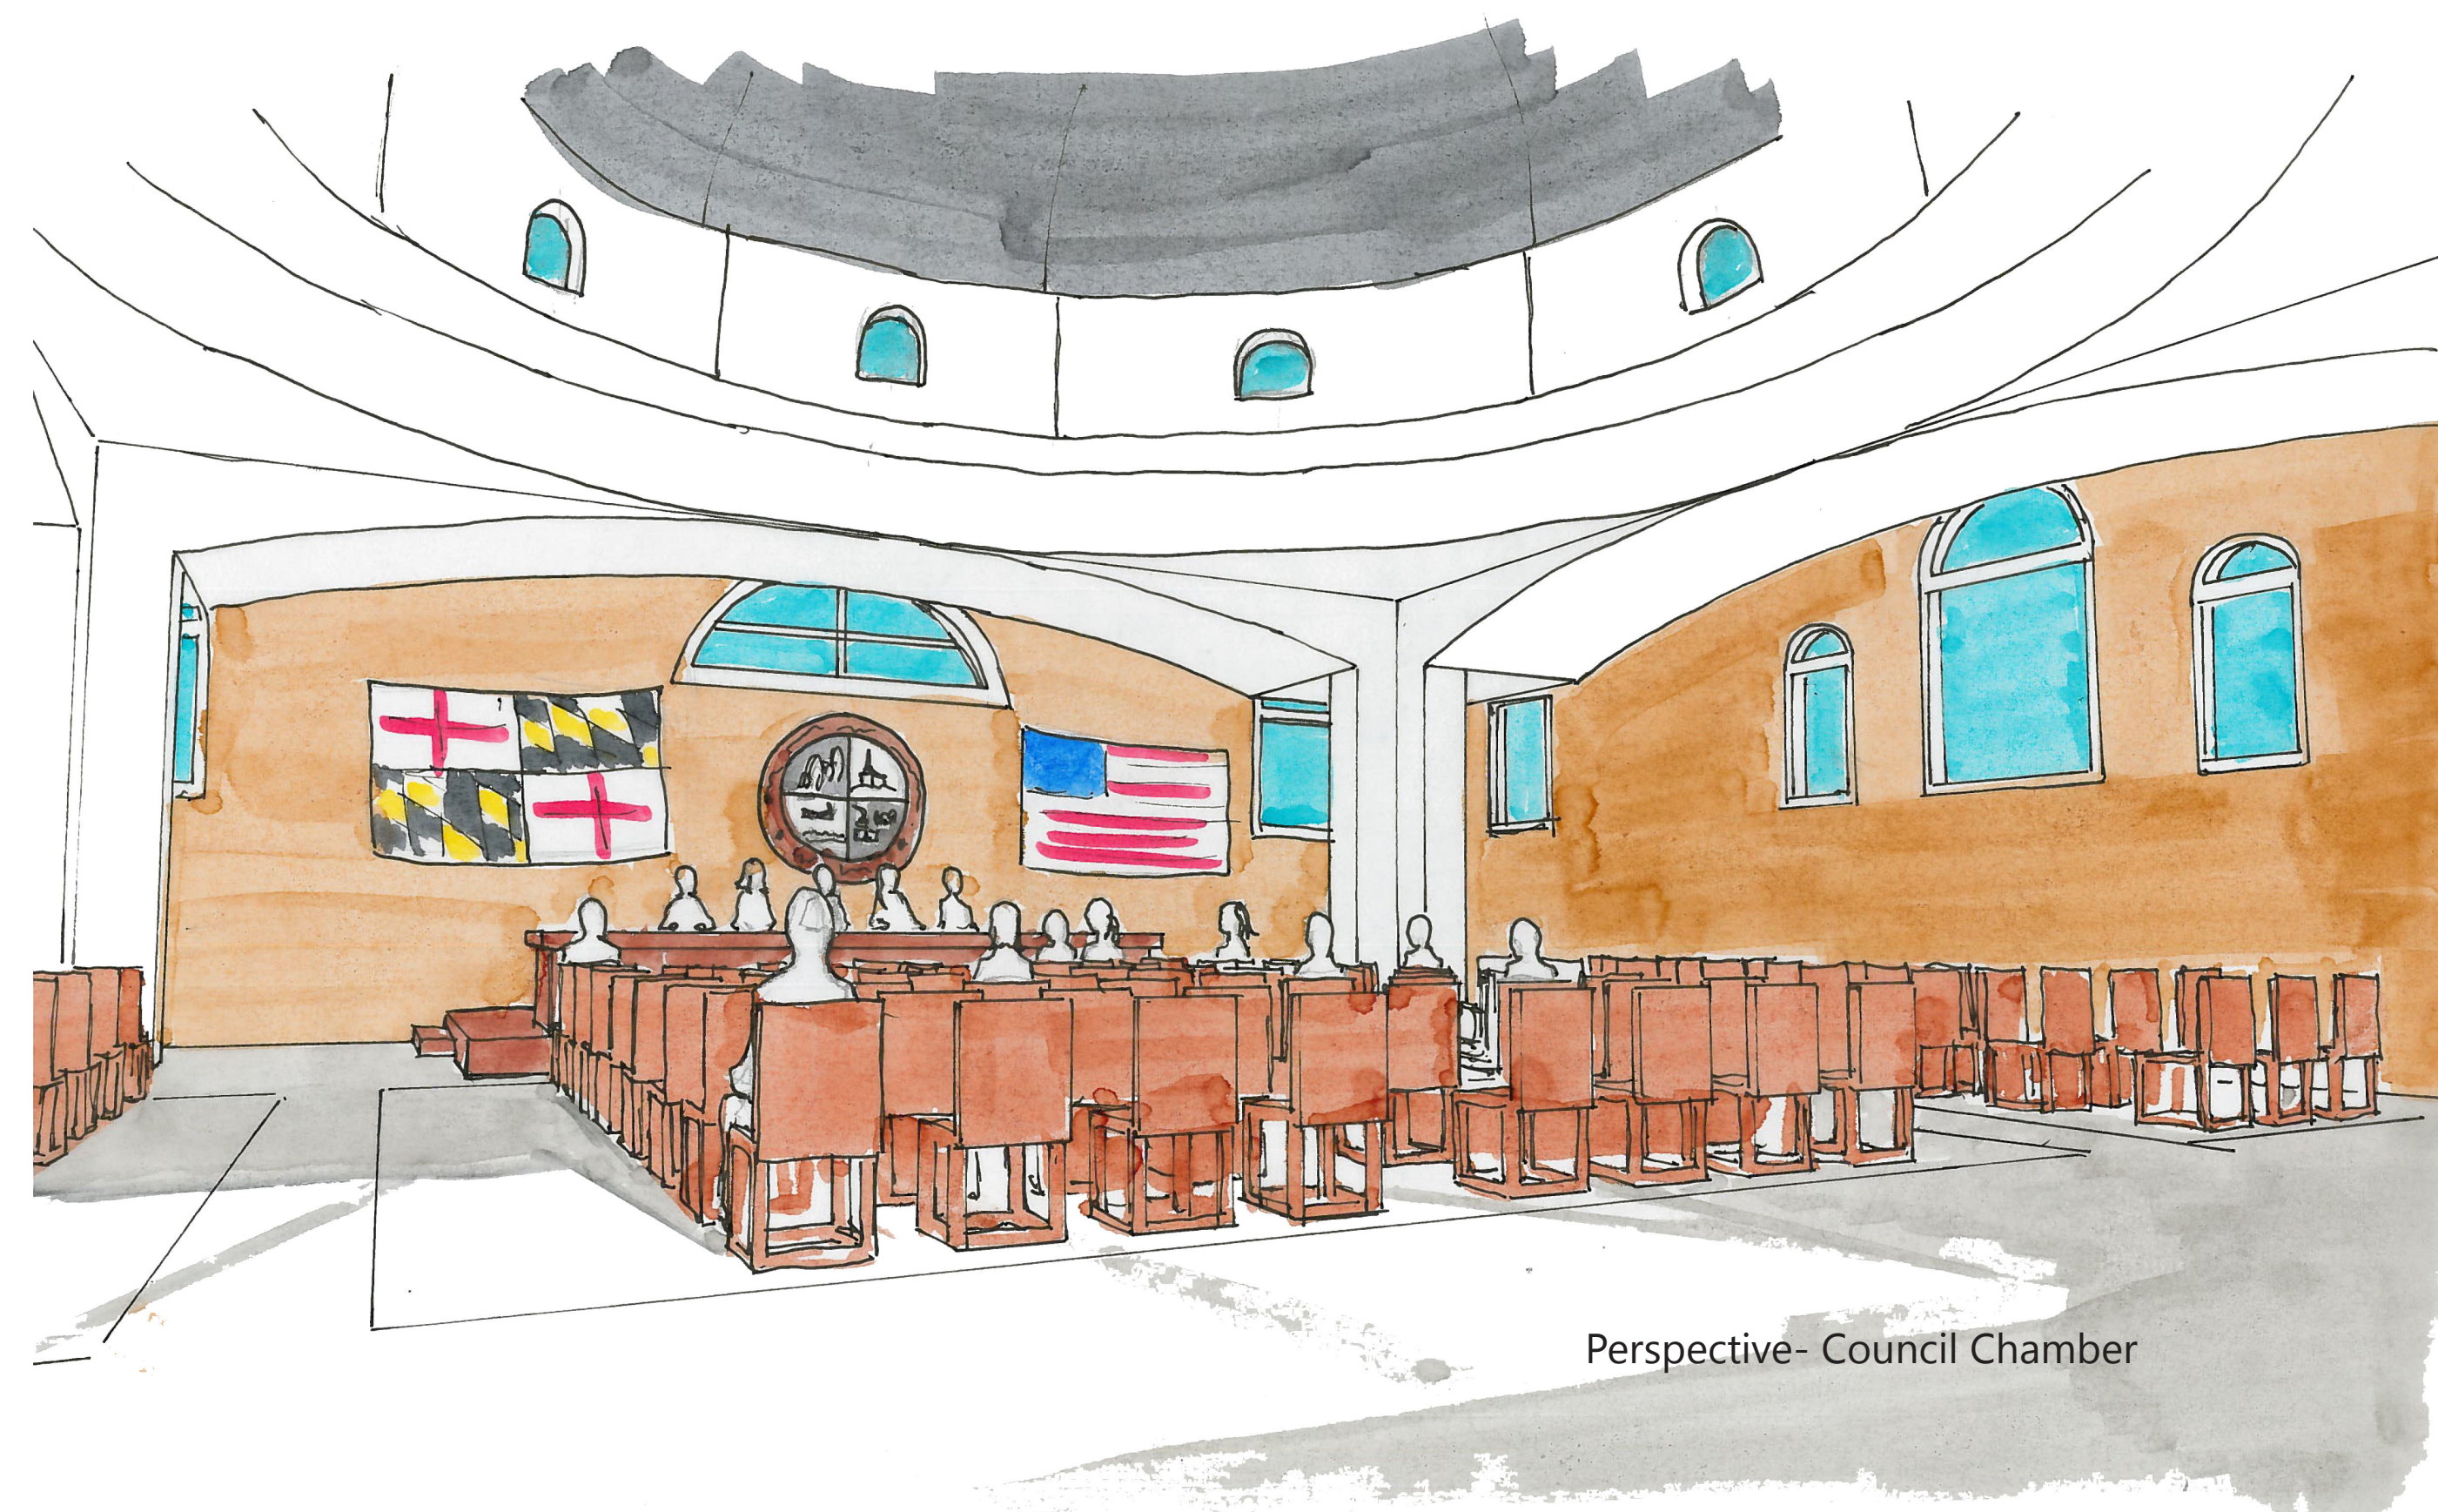

Perspective- Council Chamber

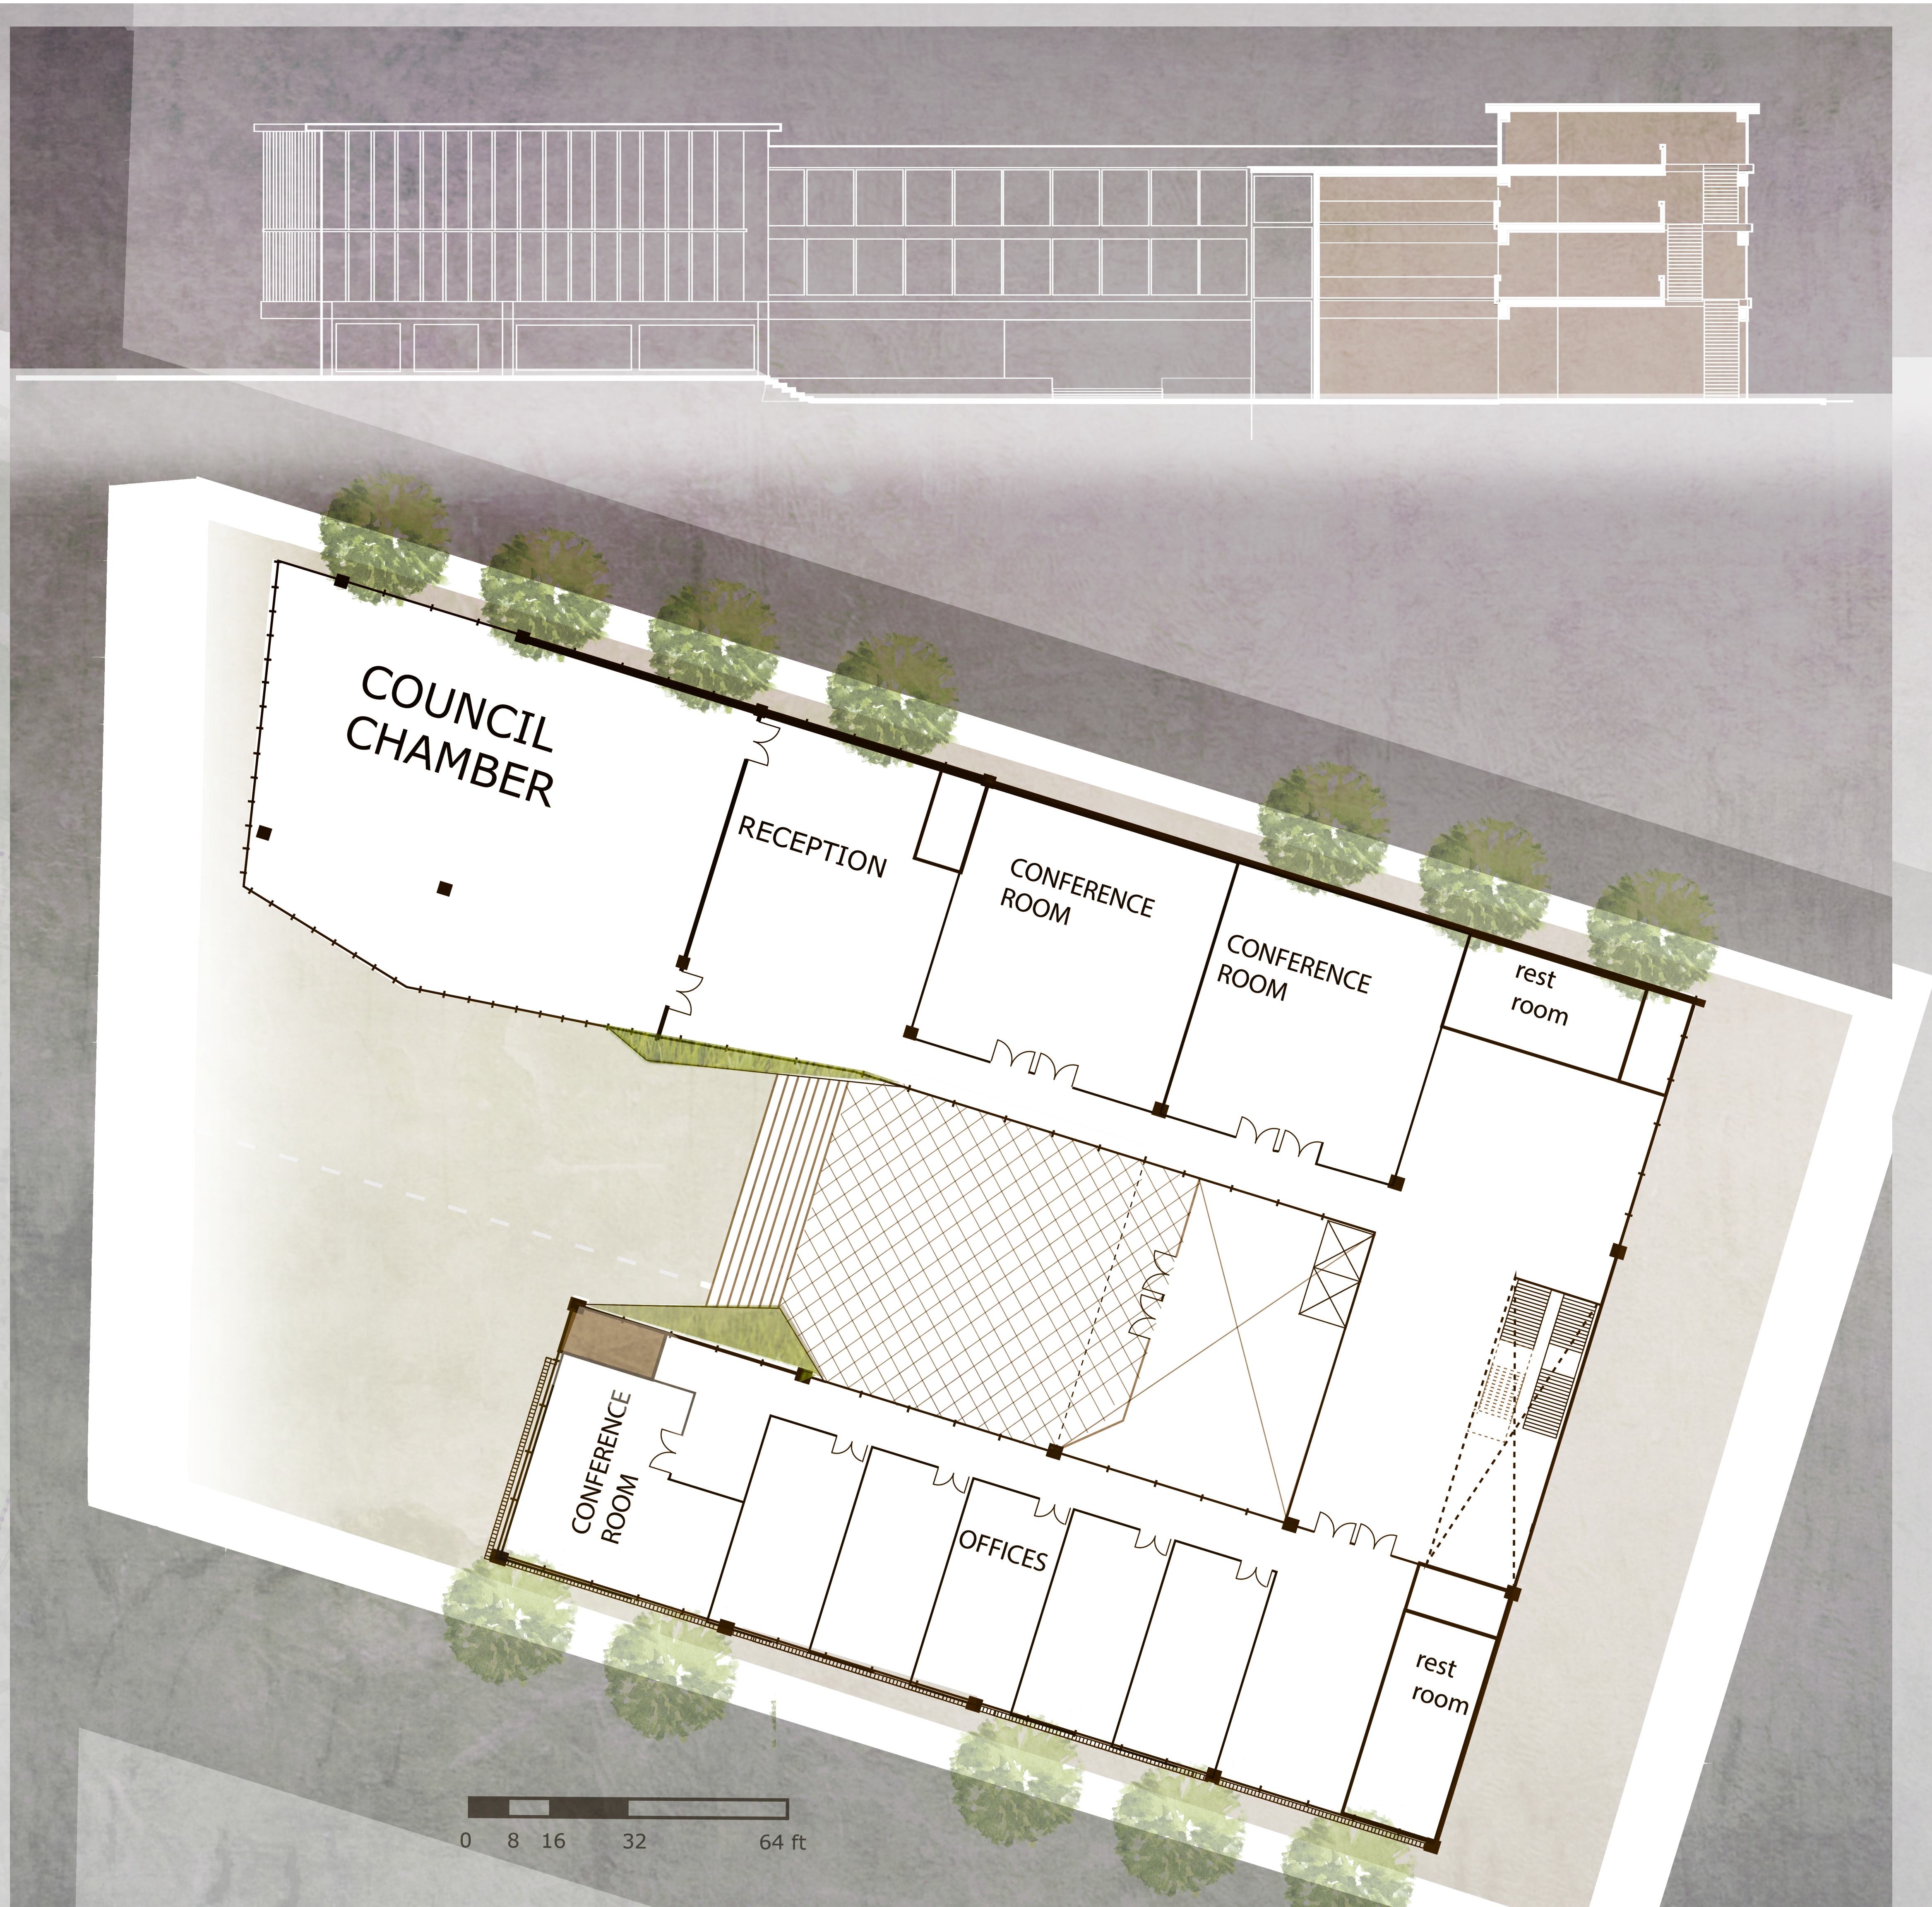

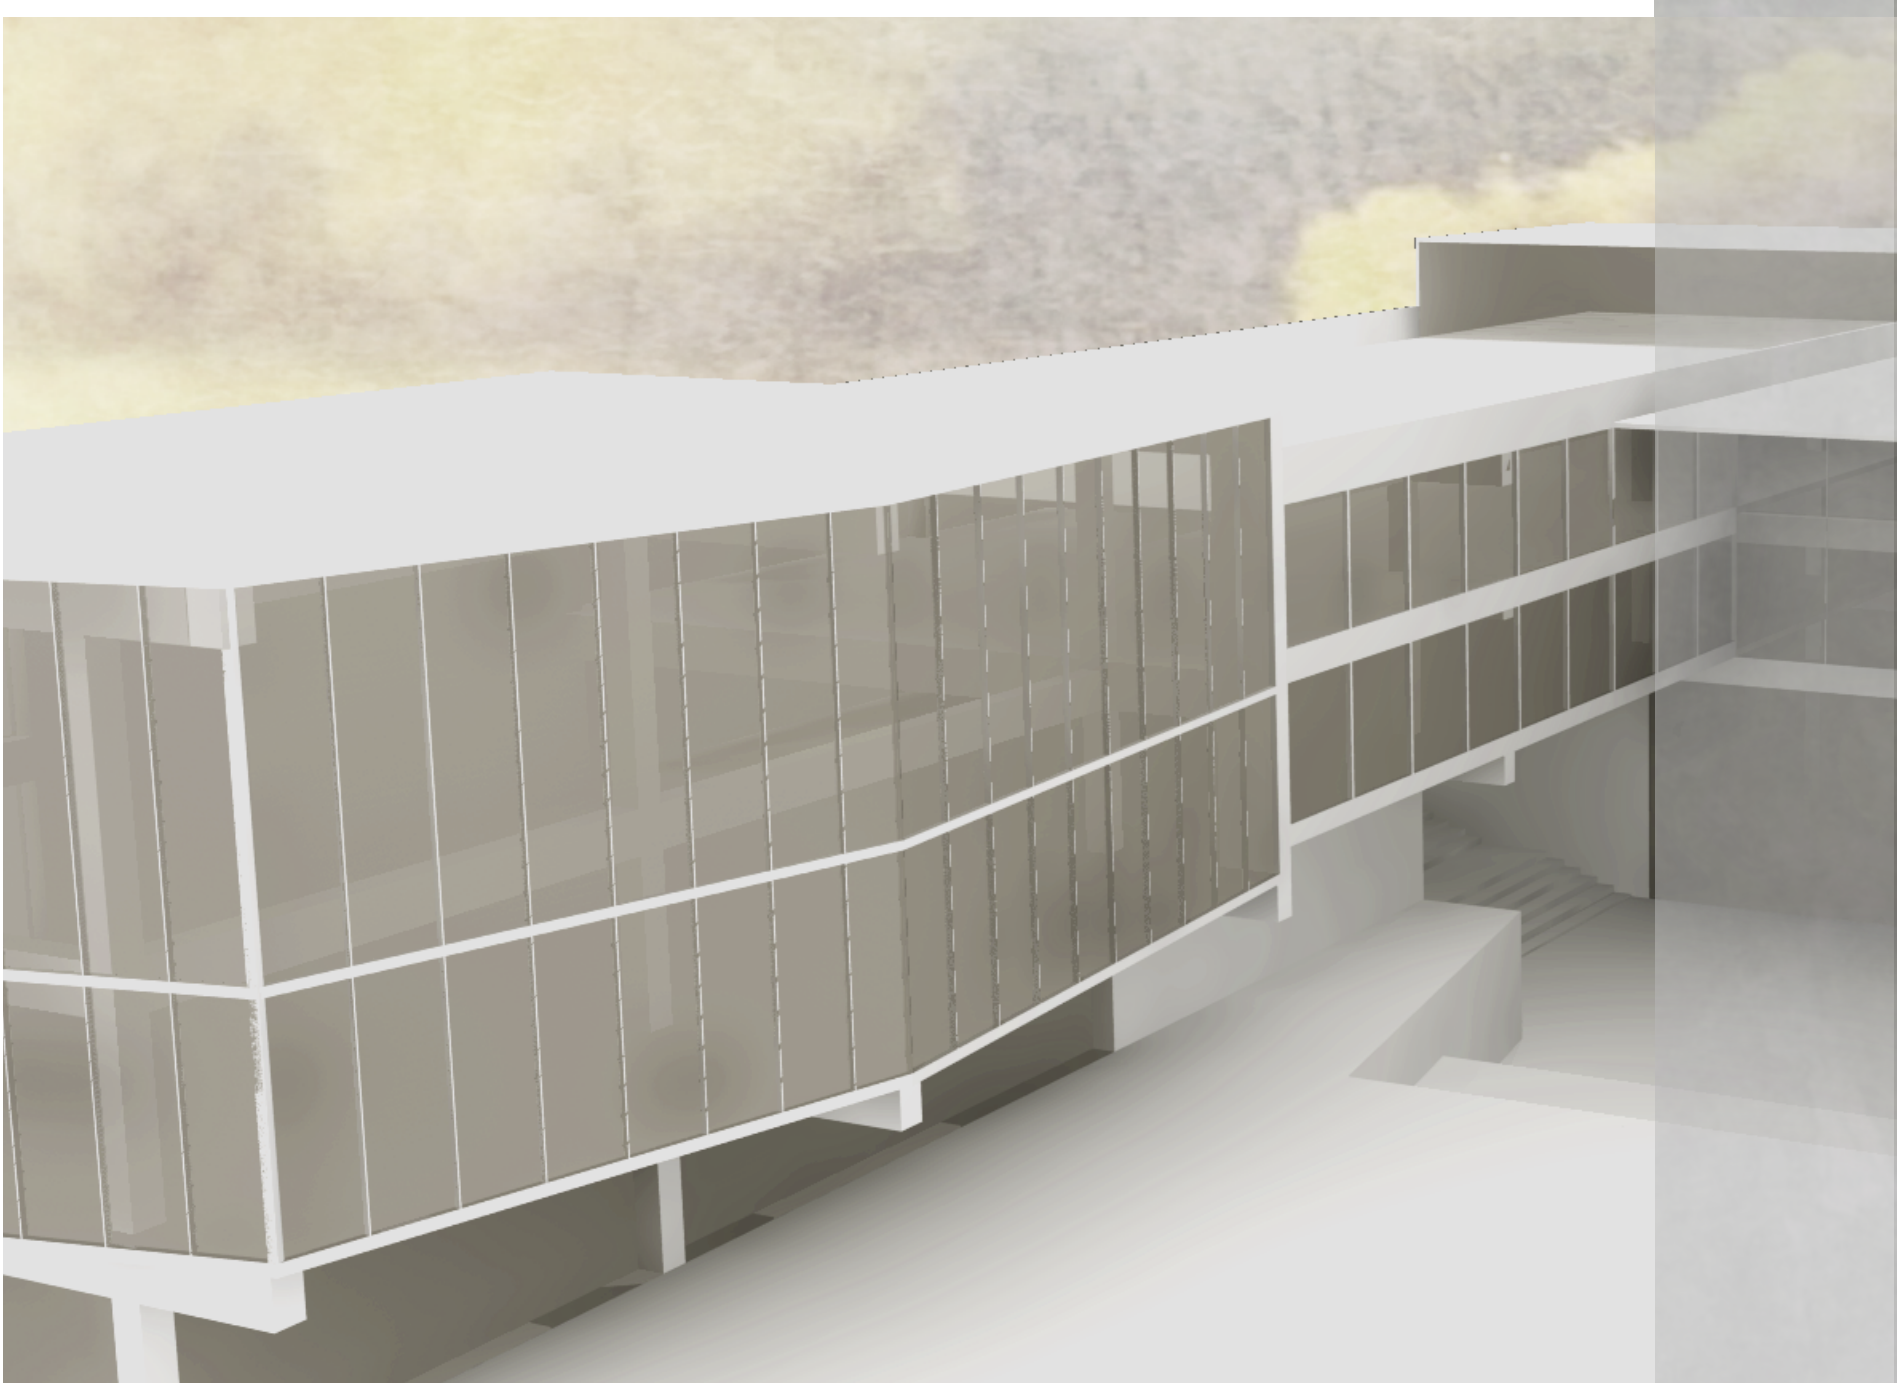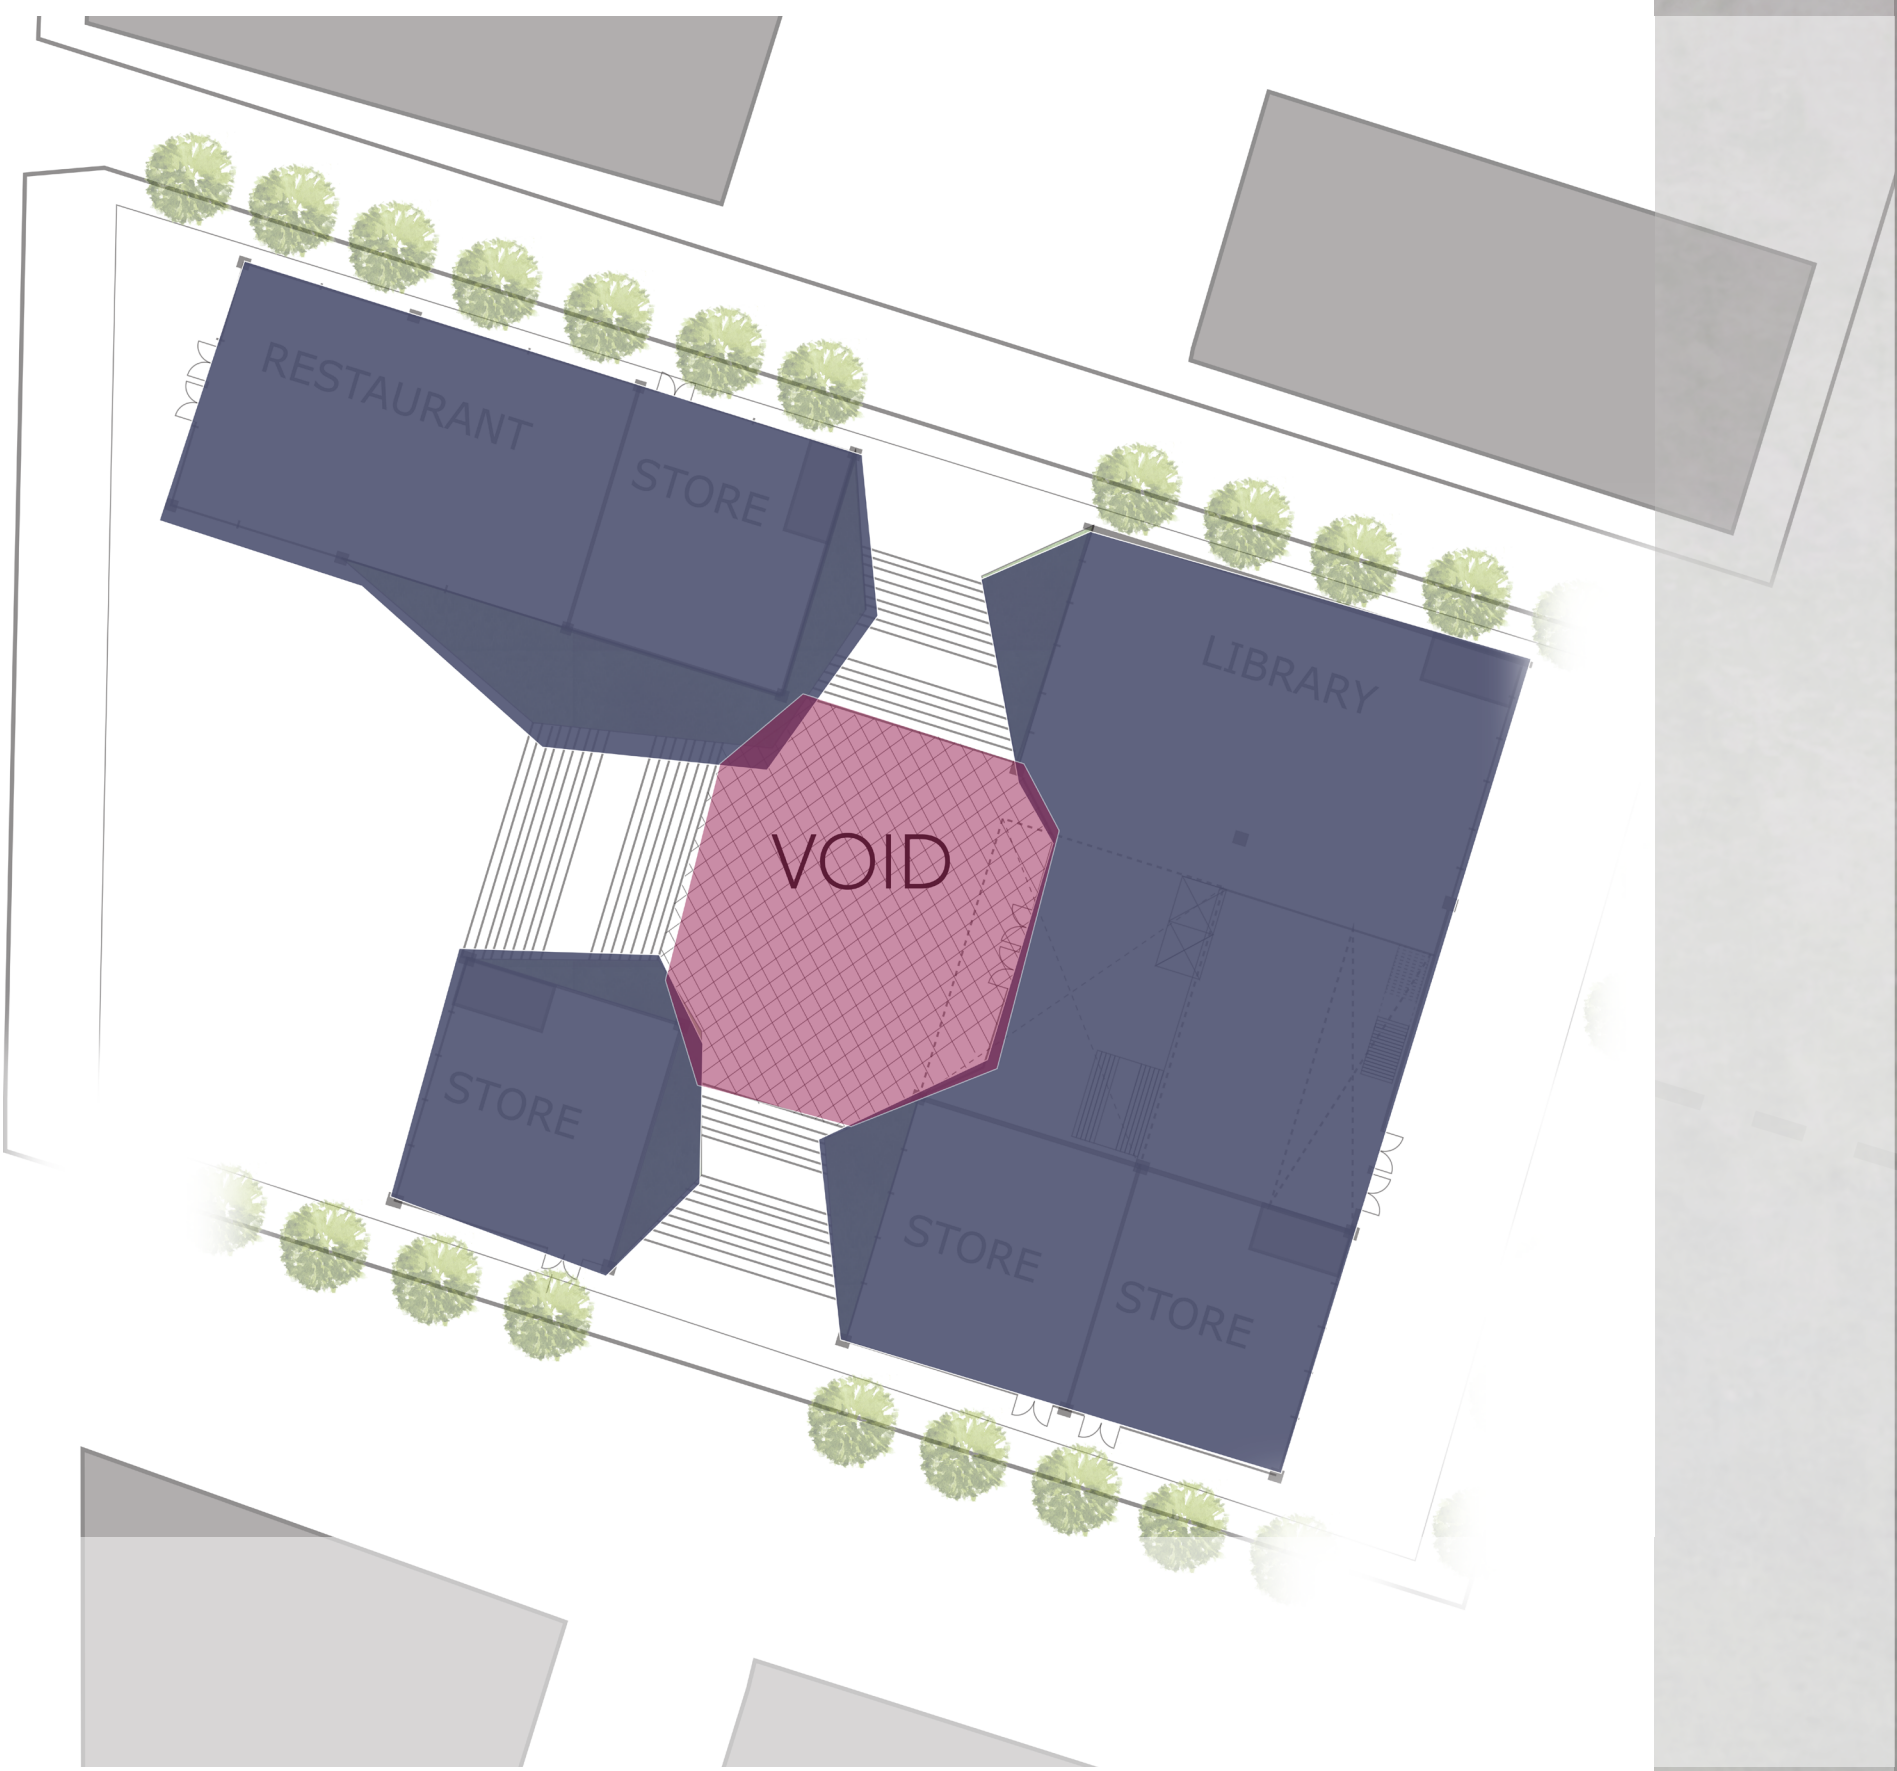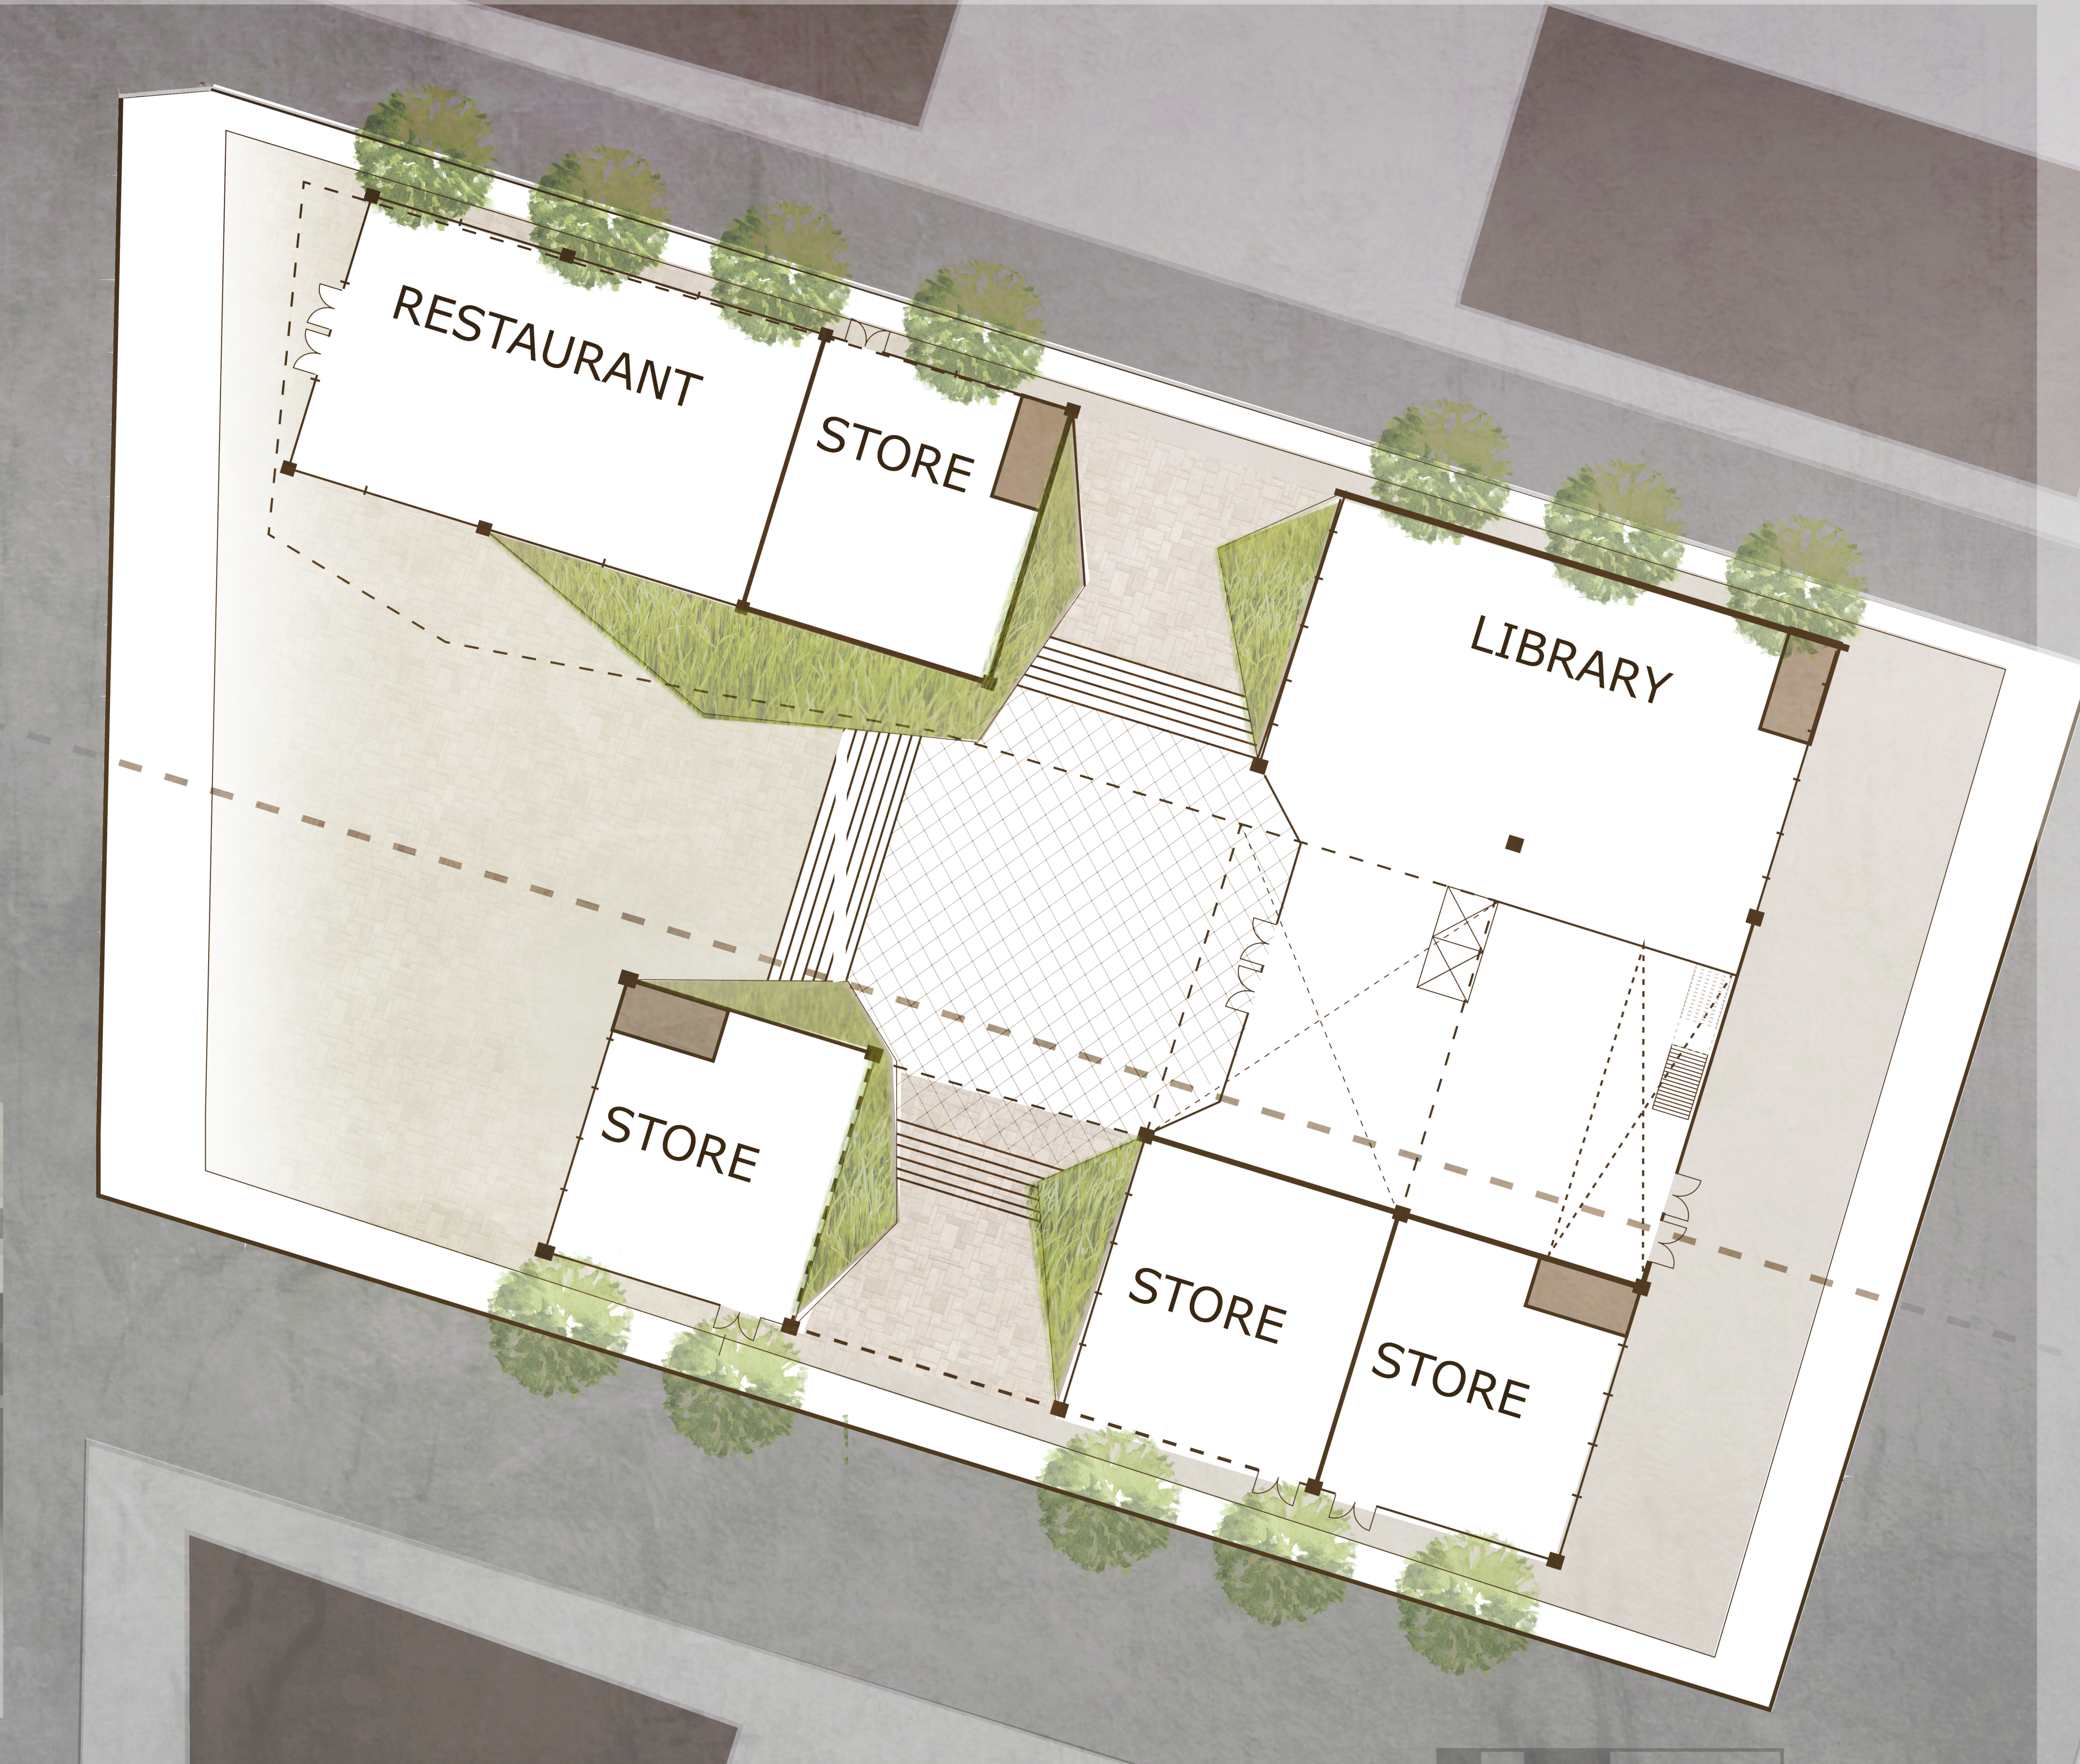

CIVIC BUILDING DESIGN

Yuchen
Li



ARCH403 | SPRING 2015



Streetscape Plan and Detail Plaza Plan

